



GROUND FLOOR PLAN

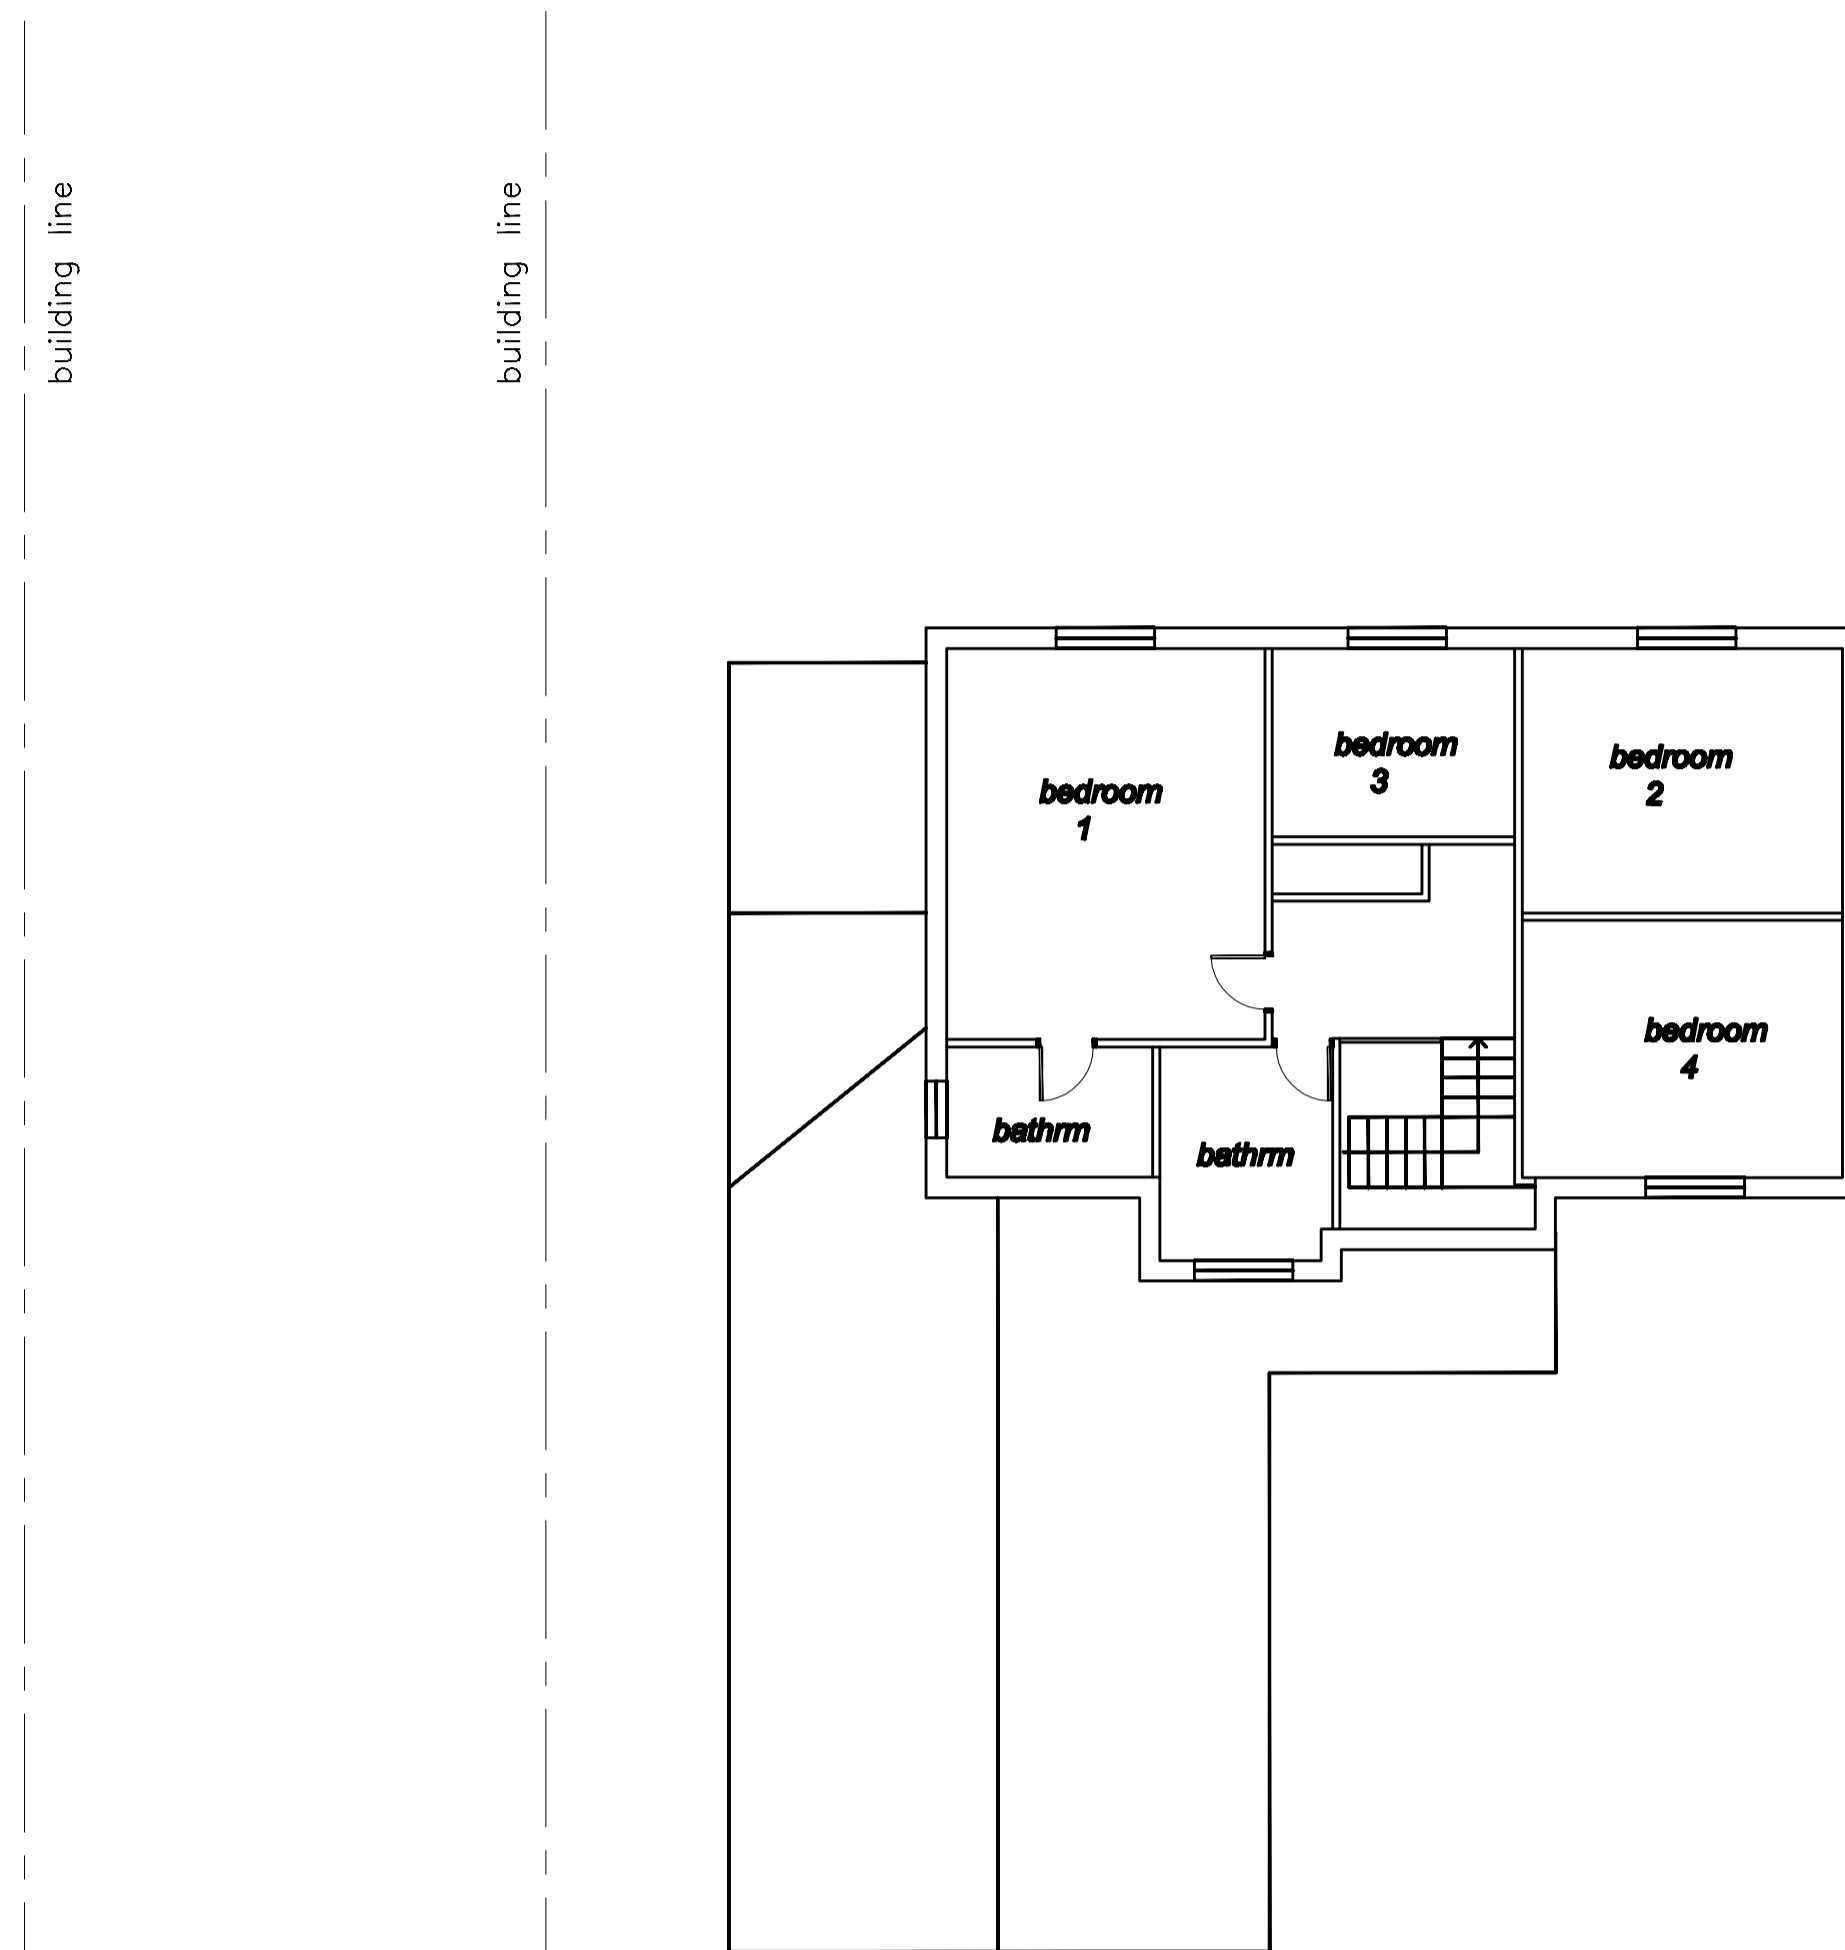


FIRST FLOOR PLAN

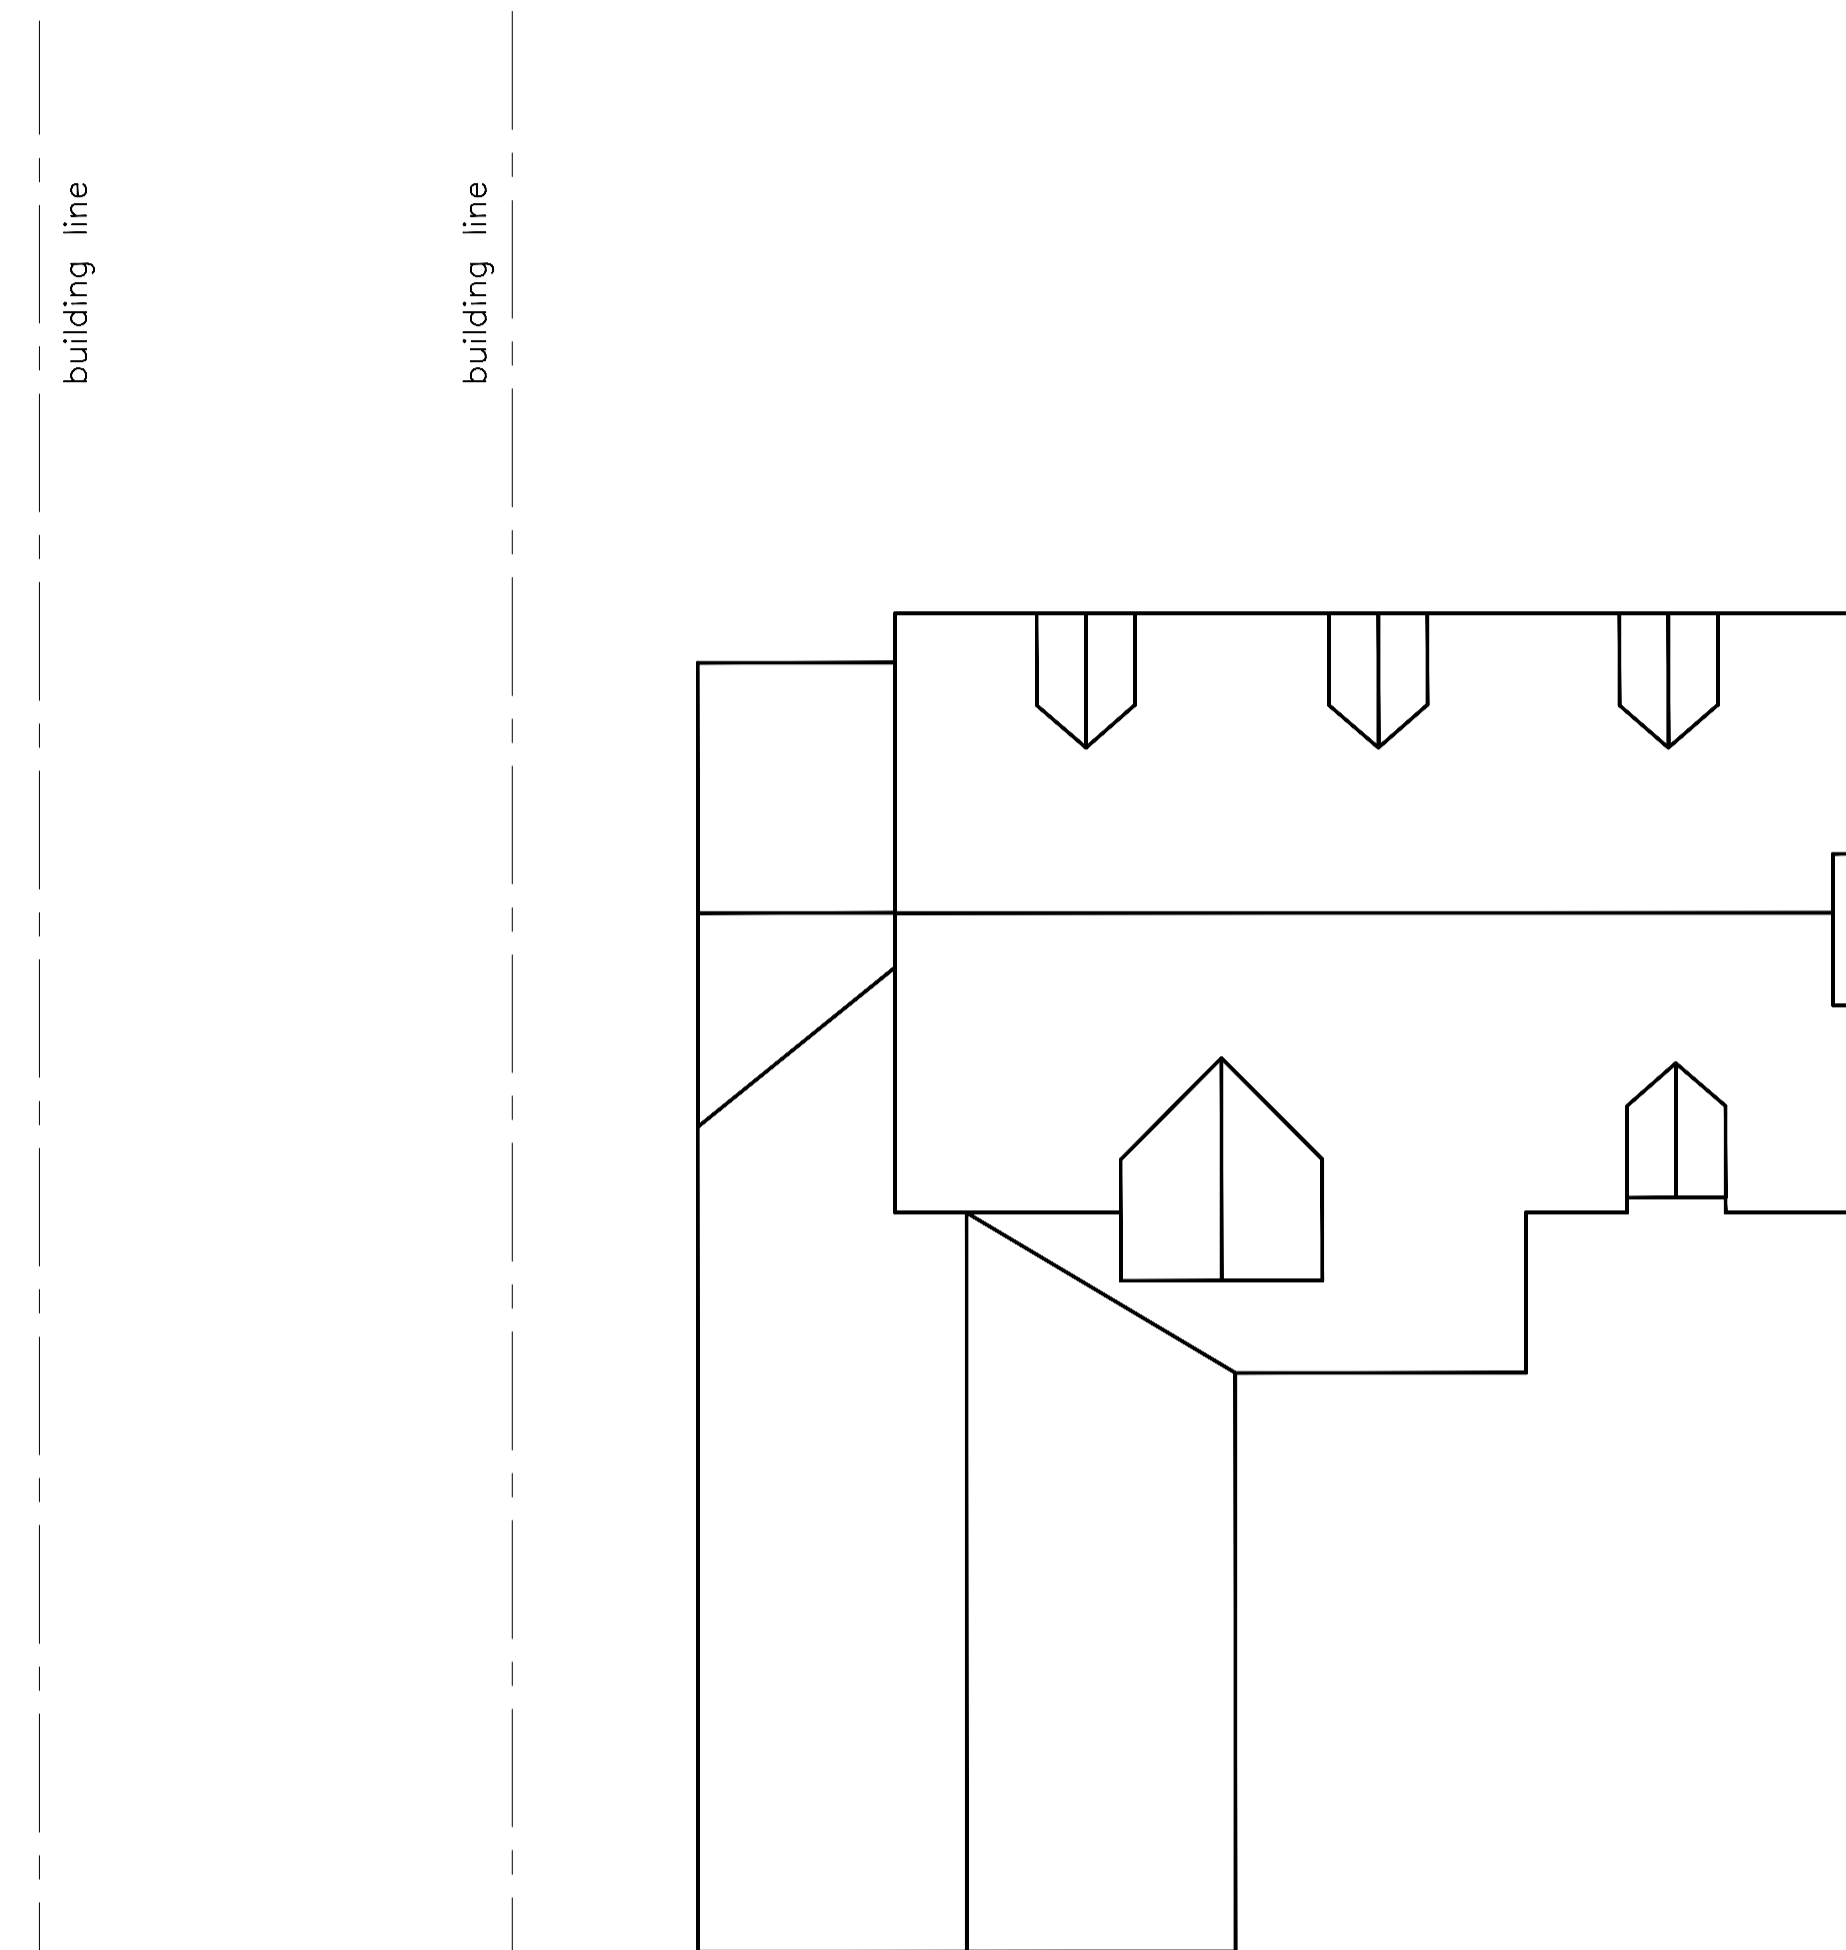


ROOF PLAN





REAR ELEVATION

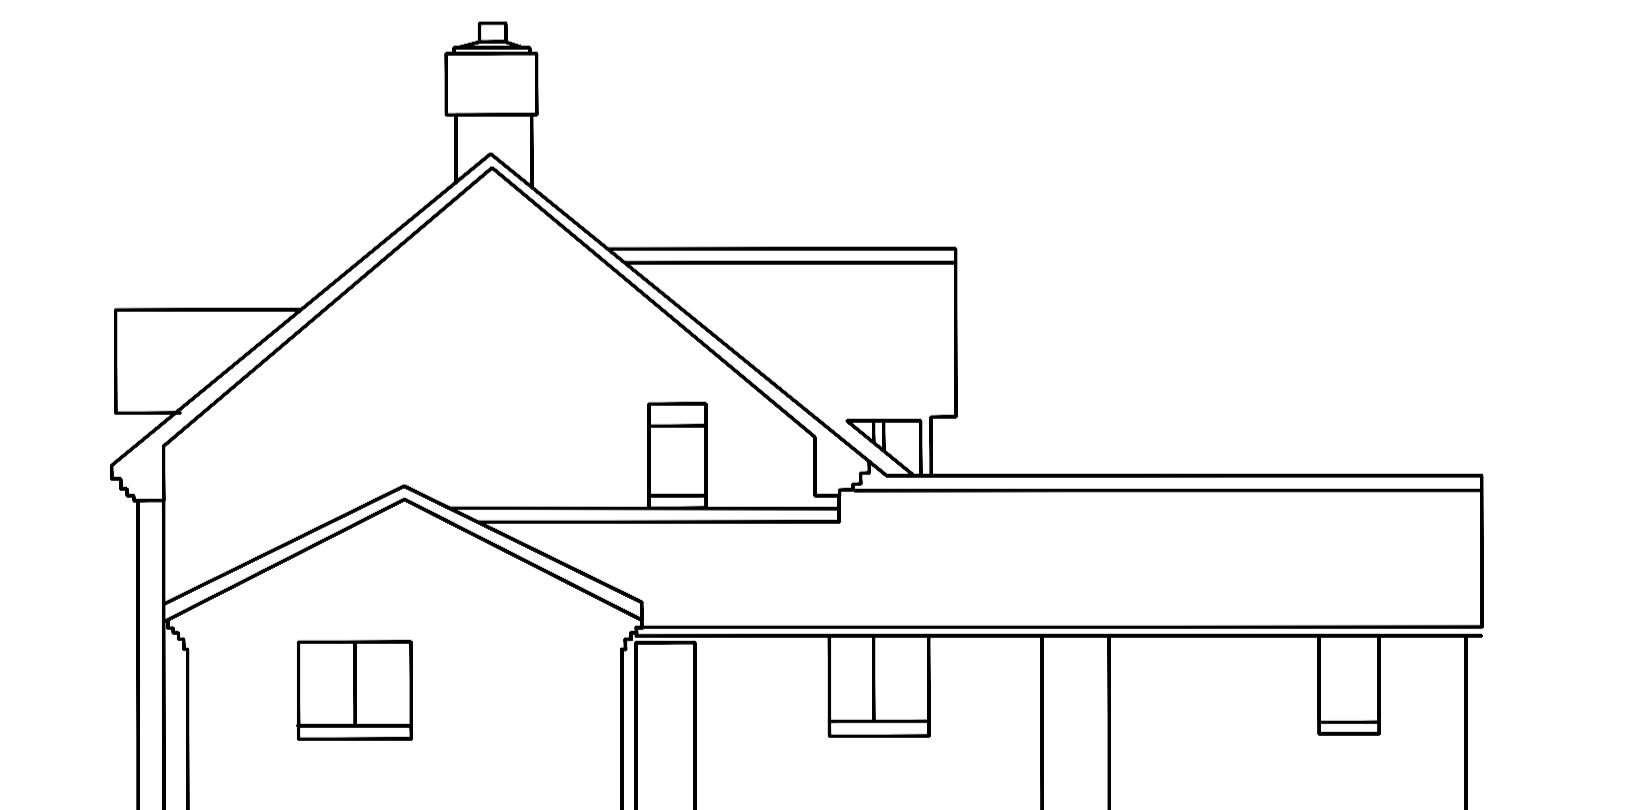

FRONT ELEVATION

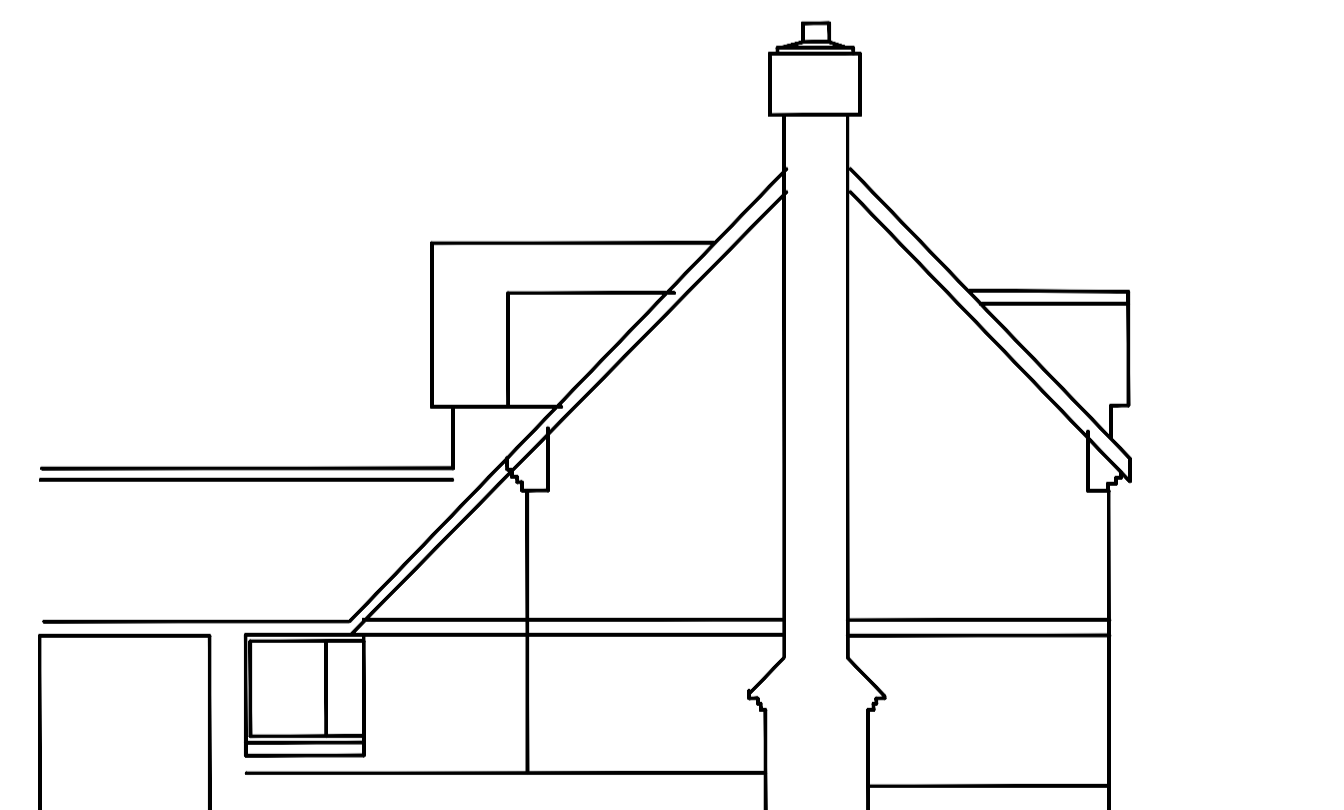

SIDE ELEVATION A

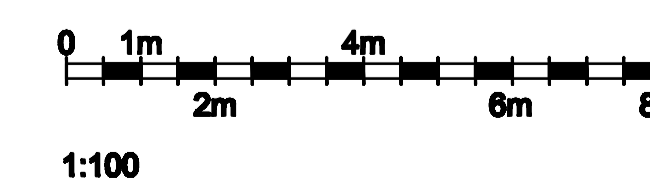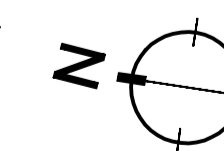

Revision | Design | Check | Date
PLANNING

EDGWARE P CONSULTANCY LTD

412A EDGEWARE RD
LONDON
W21ED

Project
Single storey rear extension & demolition of conservatory

3 Redland Drive, Loughton, Milton Keynes MK5 8EJ
Drawing

EXISTING
Floor Plans, Elevations
& Sections

Drawn	Checked	Date	Scale	Sheet No	Total Sheets	Rev	Date
200	D 0	03/11	1/100	100	200	P1	