


Section C - C

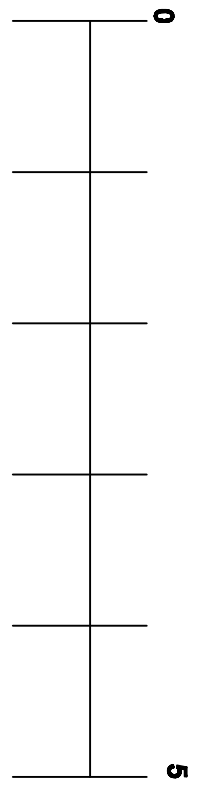

scale 1:50
 Survey information undertaken by
 D&P Surveys Ltd, 33 Rosebery Ave,
 Leighton Buzzard, Beds. LU7 2RQ

Revision A 17/12/15 Drawing changed to Section C-C further to Planning Officer's e-mail 16/12/15.

<p>DAVID HOBBS CHARTERED ARCHITECT LIMITED 1 EDGECOTE GREAT HOLM MILTON KEYNES MK3 9ER Tel/Fax: 01908 280018 e-mail: davidhobbs@talktalkbusiness.net</p>	<p>PROJECT: MR & MRS M COLYER, 5 WHITWORTH LANE, LOUGHTON, MILTON KEYNES, MK3 8EB</p>
<p>© This drawing and design remains the copyright of the Architect and may not be reproduced without permission. Dimensions to be verified on site. Do not Scale.</p>	<p>TITLE: PROPOSALS - SINGLE STOREY SIDE UTILITY EXTENSION - PART GROUND FLOOR PLAN.</p>
<p>DATE: NOVEMBER 2015 1:50</p>	<p>SCALE: 1:50</p>
	<p>DRAWING NO: 1512/07A</p>