


0 5m 10m

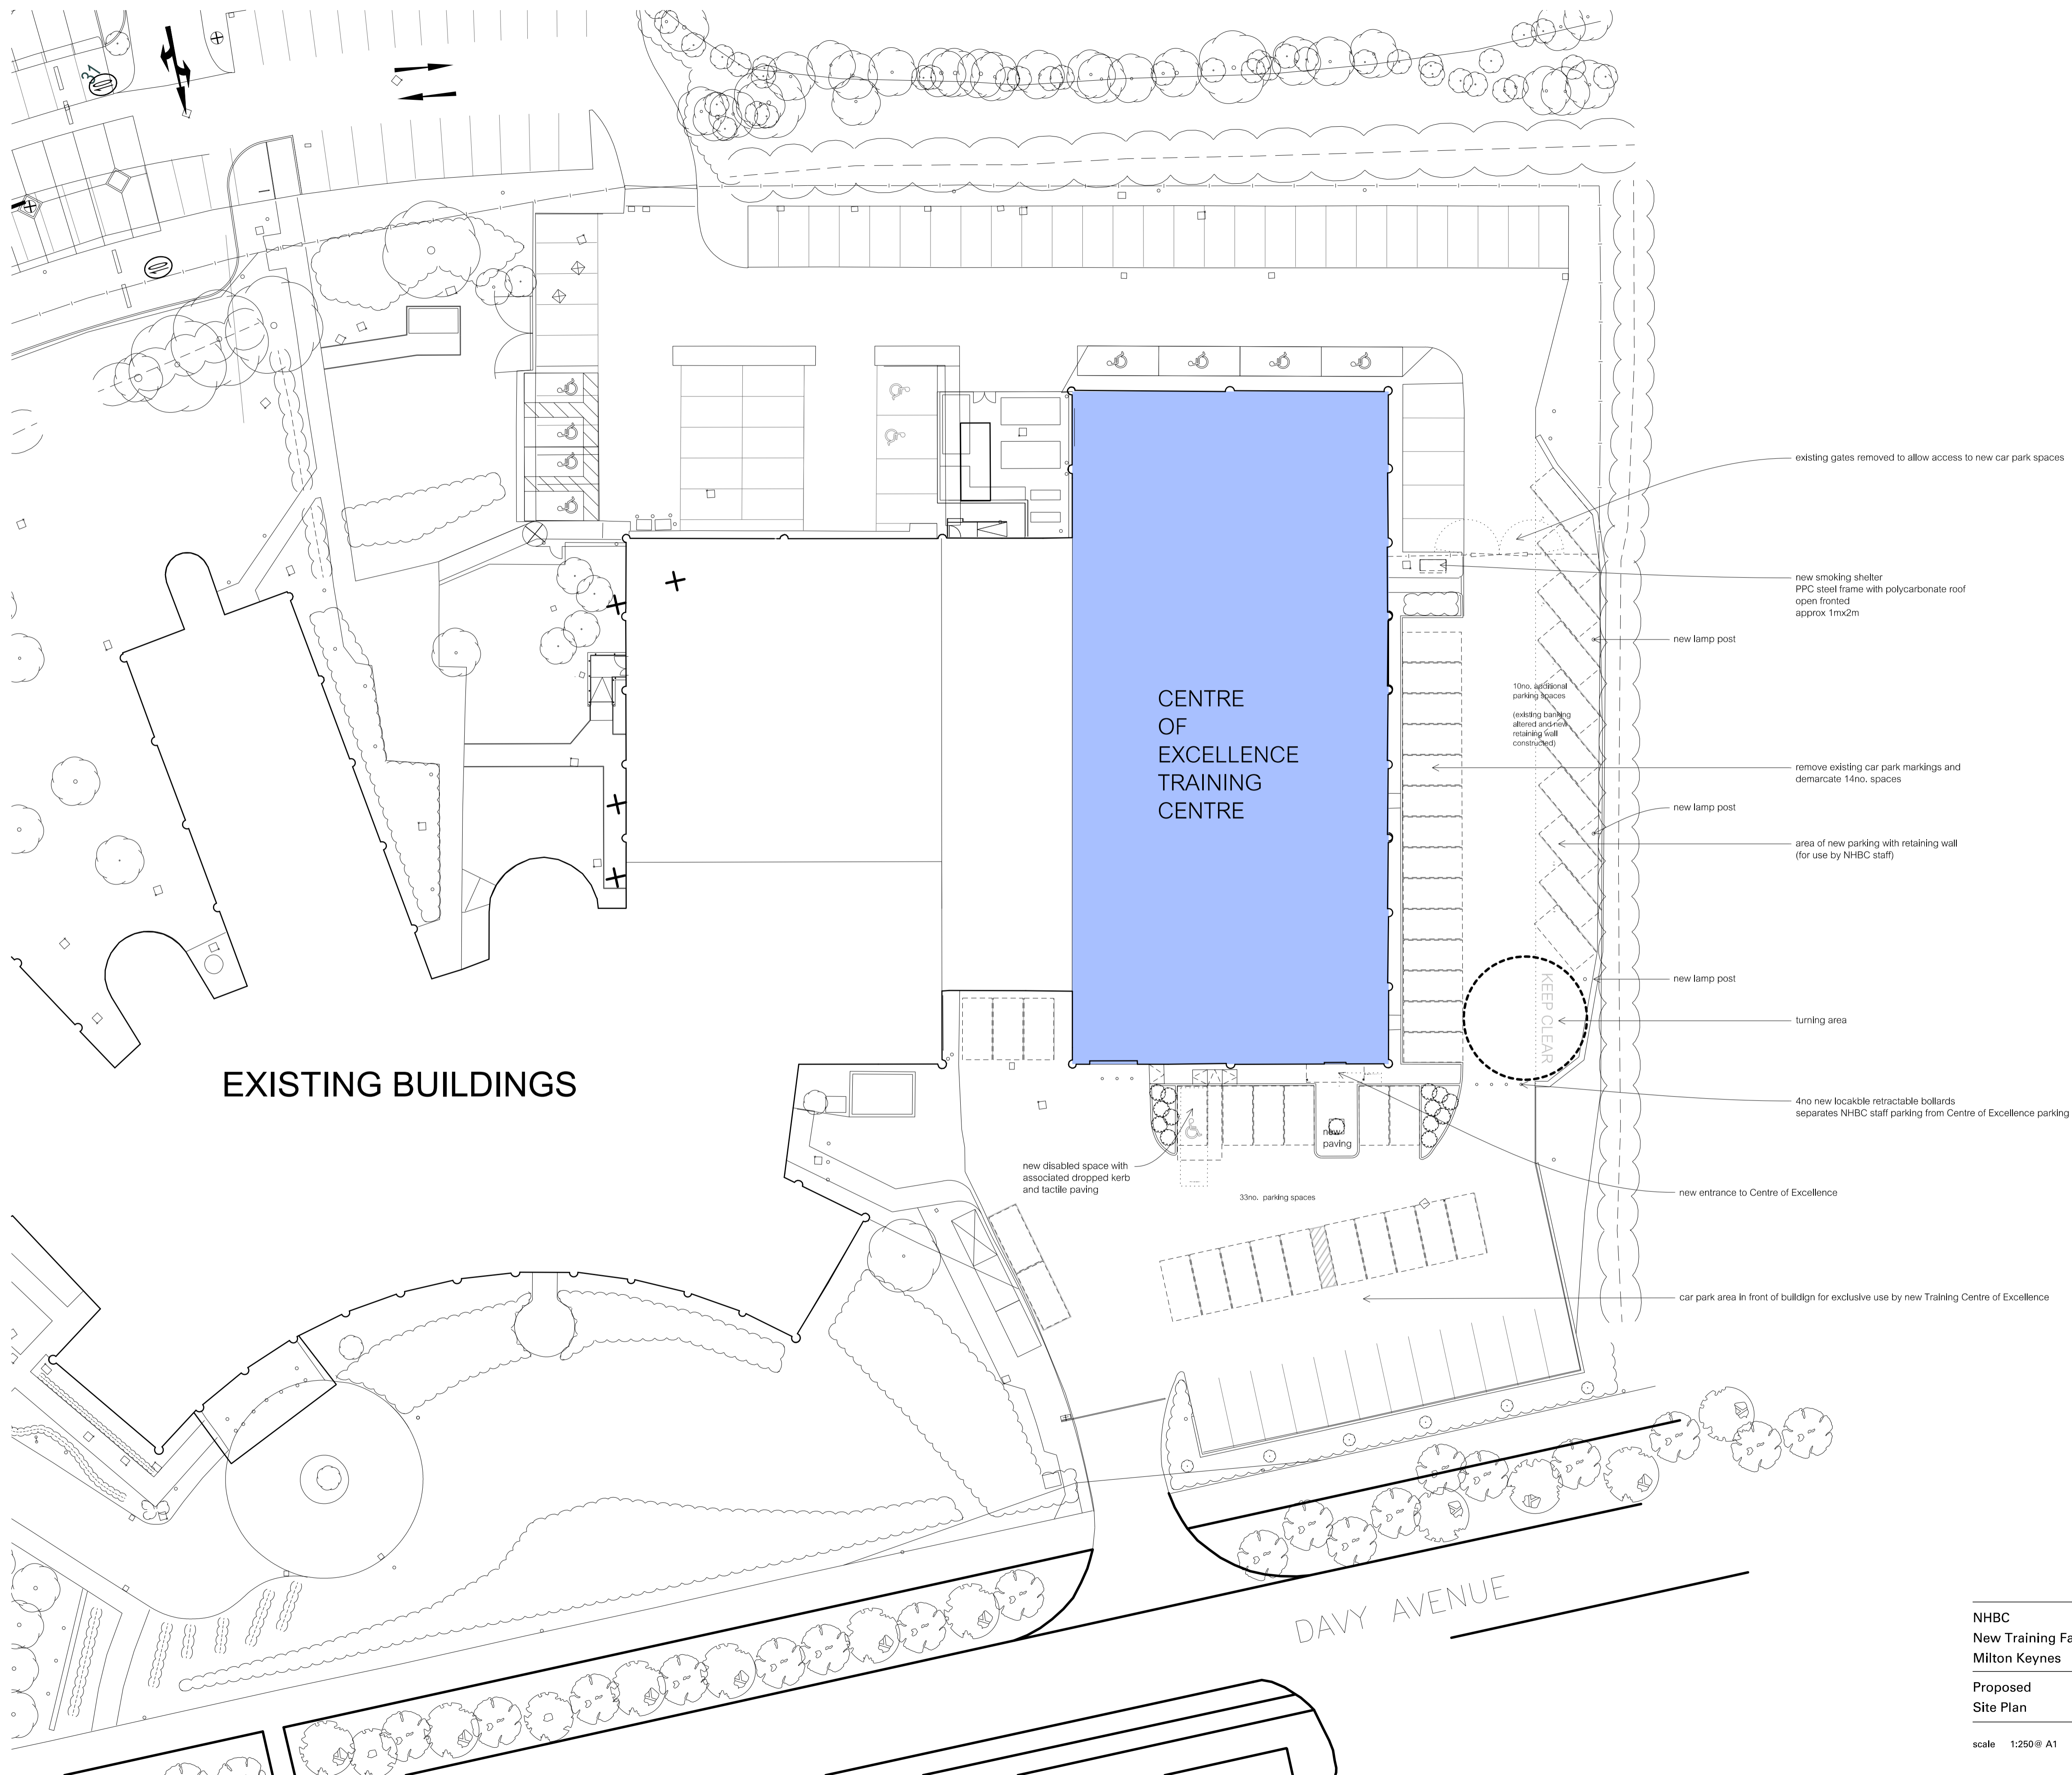

EXISTING BUILDINGS

CENTRE OF EXCELLENCE TRAINING CENTRE

DAVY AVENUE

existing gates removed to allow access to new car park spaces

new smoking shelter
PPC steel frame with polycarbonate roof
open fronted
approx 1m x 2m

new lamp post

10no. additional parking spaces
(existing banking altered and now retaining wall constructed)

remove existing car park markings and demarcate 14no. spaces

new lamp post

area of new parking with retaining wall
(for use by NHBC staff)

new lamp post

turning area

4no new locakble retractable bollards
separates NHBC staff parking from Centre of Excellence parking area

new entrance to Centre of Excellence

car park area in front of builgdn for exclusive use by new Training Centre of Excellence

new disabled space with associated dropped kerb and tactile paving

33no. parking spaces

revision | by | date | index

NHBC
New Training Facility
Milton Keynes

GRAY BAYNES + SHEW
ARCHITECTS · SURVEYORS · CONSULTANTS · SINCE 1953

Proposed
Site Plan

St Thomas House · 6 Becket Street · Oxford OX1 1PP
t: 01865 305130 · f: 01865 246424 · e: info@gbarchitects.co.uk · w: gbarchitects.co.uk

scale 1:250 @ A1 date sep 2016 drawn FB

6667 101