


NOTES:
All dimensions must be checked on site and not scaled from this drawing.

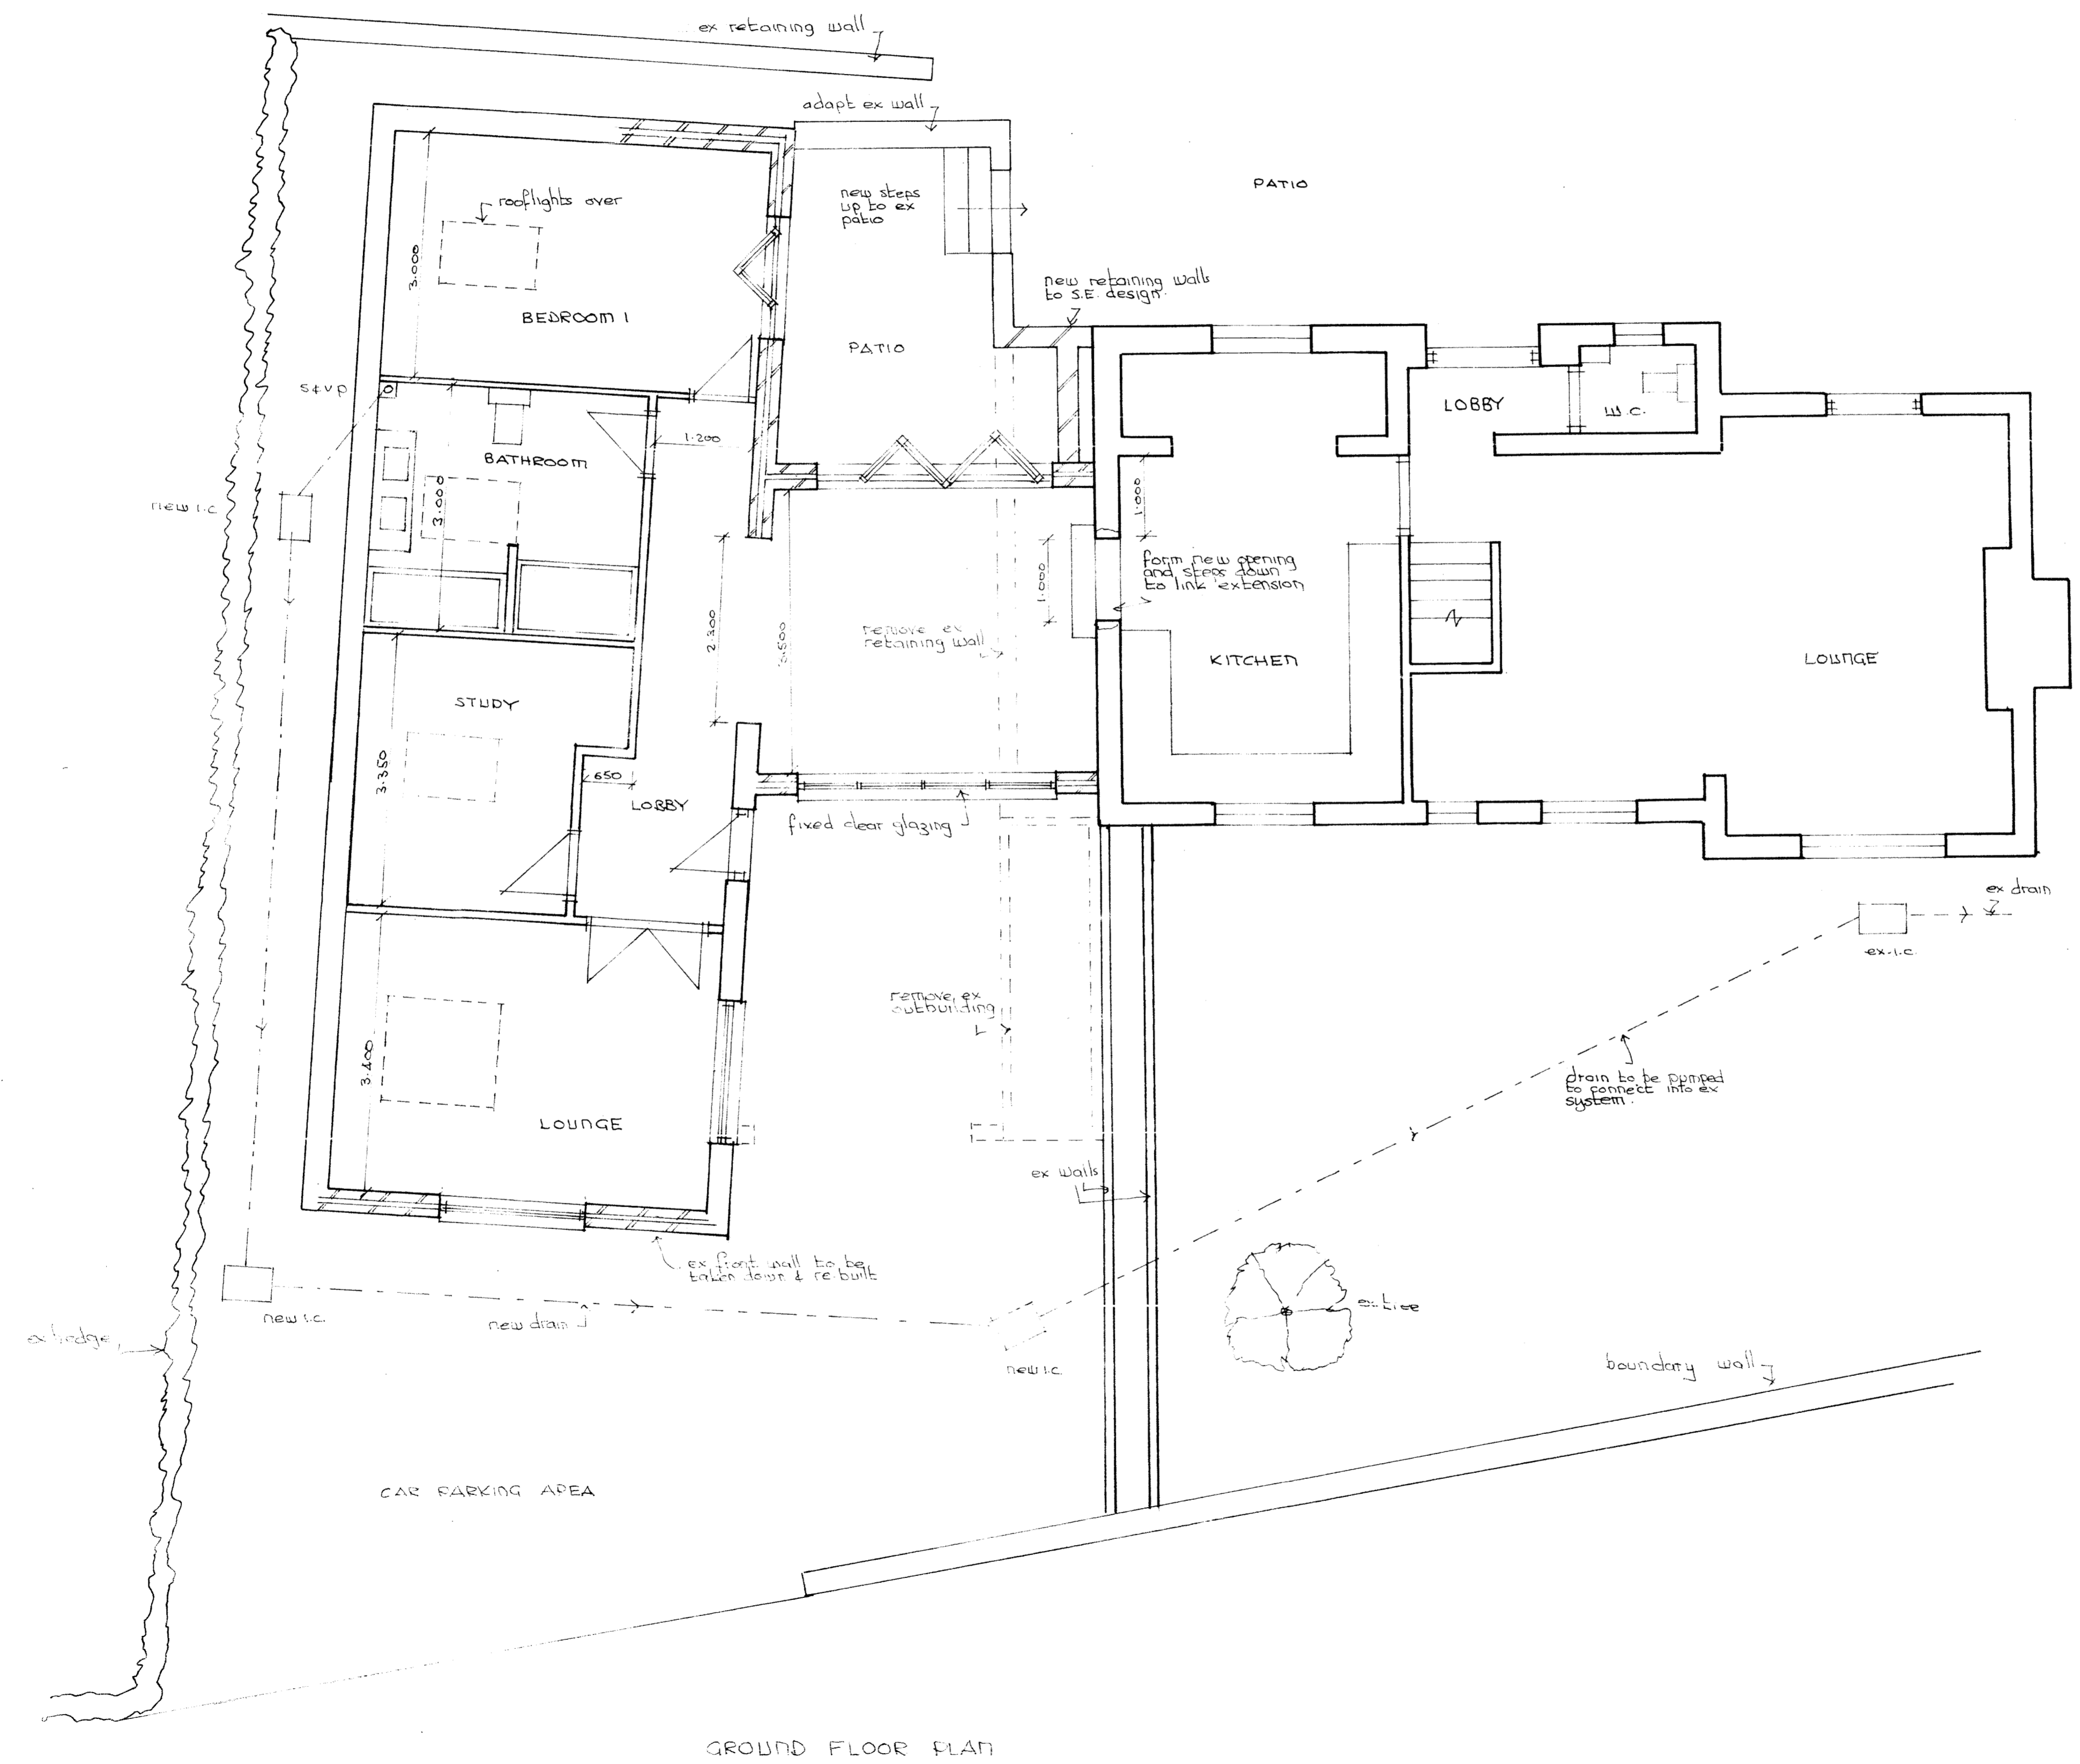

GROUND FLOOR PLAN

A	Date	Revisions

© copyright

GORDON SPEARING
Architectural services
Project management

27 Kirkwood Grove
Medbourne
Milton Keynes
MK5 6FR

Tel: 07760 198174
E-mail: g-spearing@hotmail.co.uk

Client
MR & MRS. M. CLIFFE

Job title
CONVERSION OF EXISTING
OUTBUILDING AND NEW LINK
EXTENSION
RECTORY COTTAGE
SCHOOL LANE
LOUGHTON

Drawing title
PROPOSED PLAN

Scale
1:50

Date August 2013 Drawn by G.S.

Dr. No. 2013 : 107 : 3	Rev.
---------------------------	------