



GROUND FLOOR SECTIONAL PLAN.

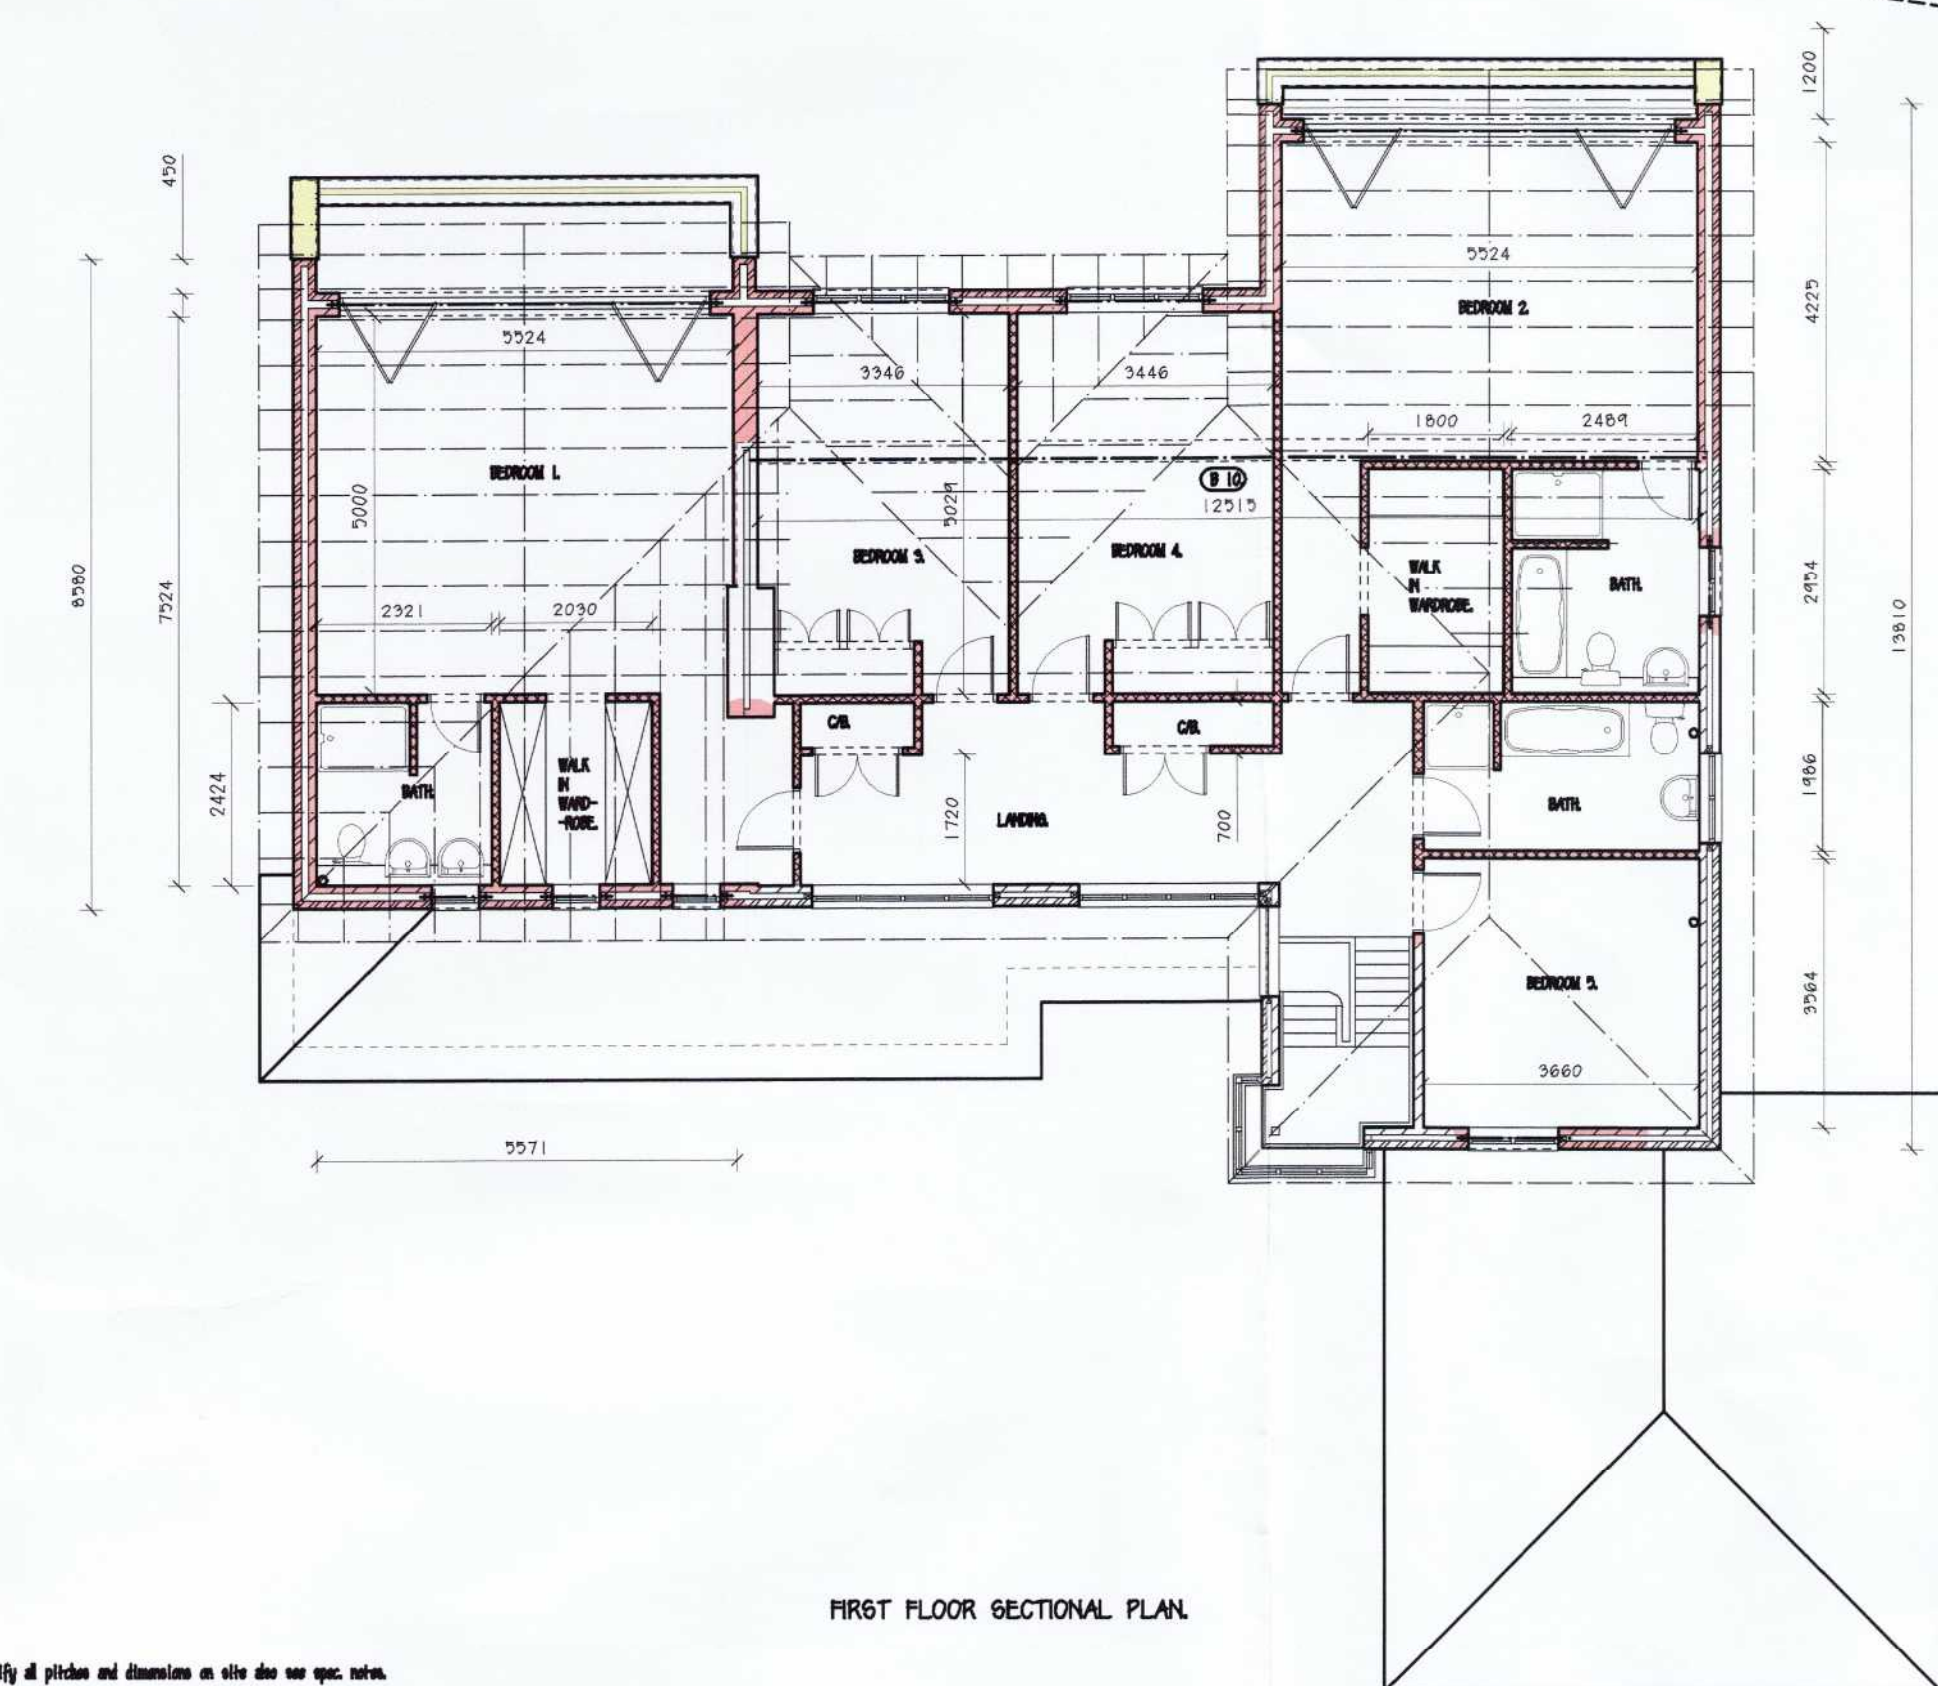


FIRST FLOOR SECTIONAL PLAN.

1:50 SCALE ILLUSTRATION.

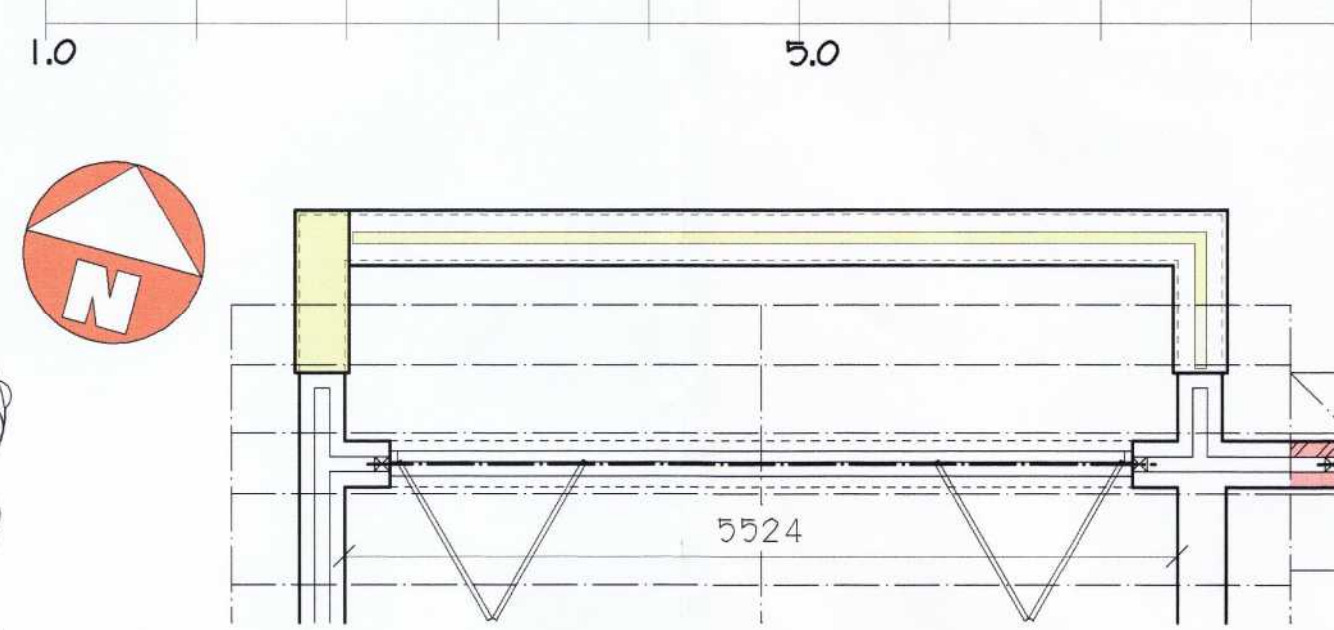

PLAN VIEW OF WEST ELEVATION PROPOSED BALCONY USE OF EXISTING FLAT ROOF WITH SIDE SHIELDING. SCALE 1:50.

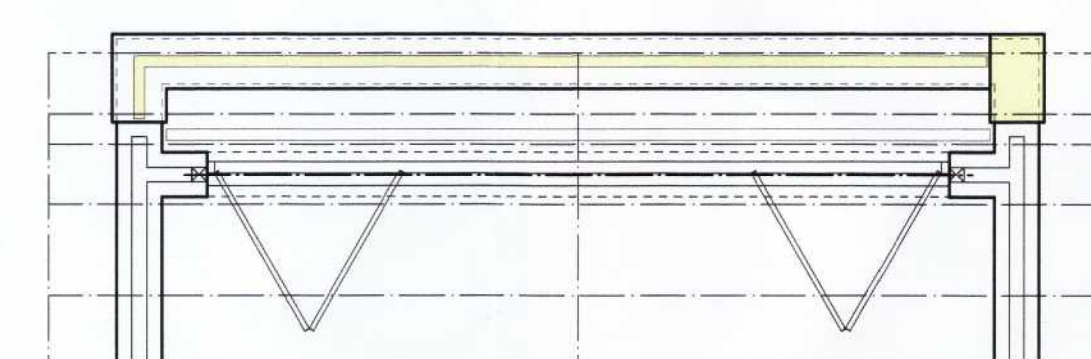

PLAN VIEW OF EAST ELEVATION PROPOSED BALCONY USE OF EXISTING FLAT ROOF WITH SIDE SHIELDING. SCALE 1:50.




1:100 SCALE ILLUSTRATION.



FRONT ELEVATION.



SIDE ELEVATION.

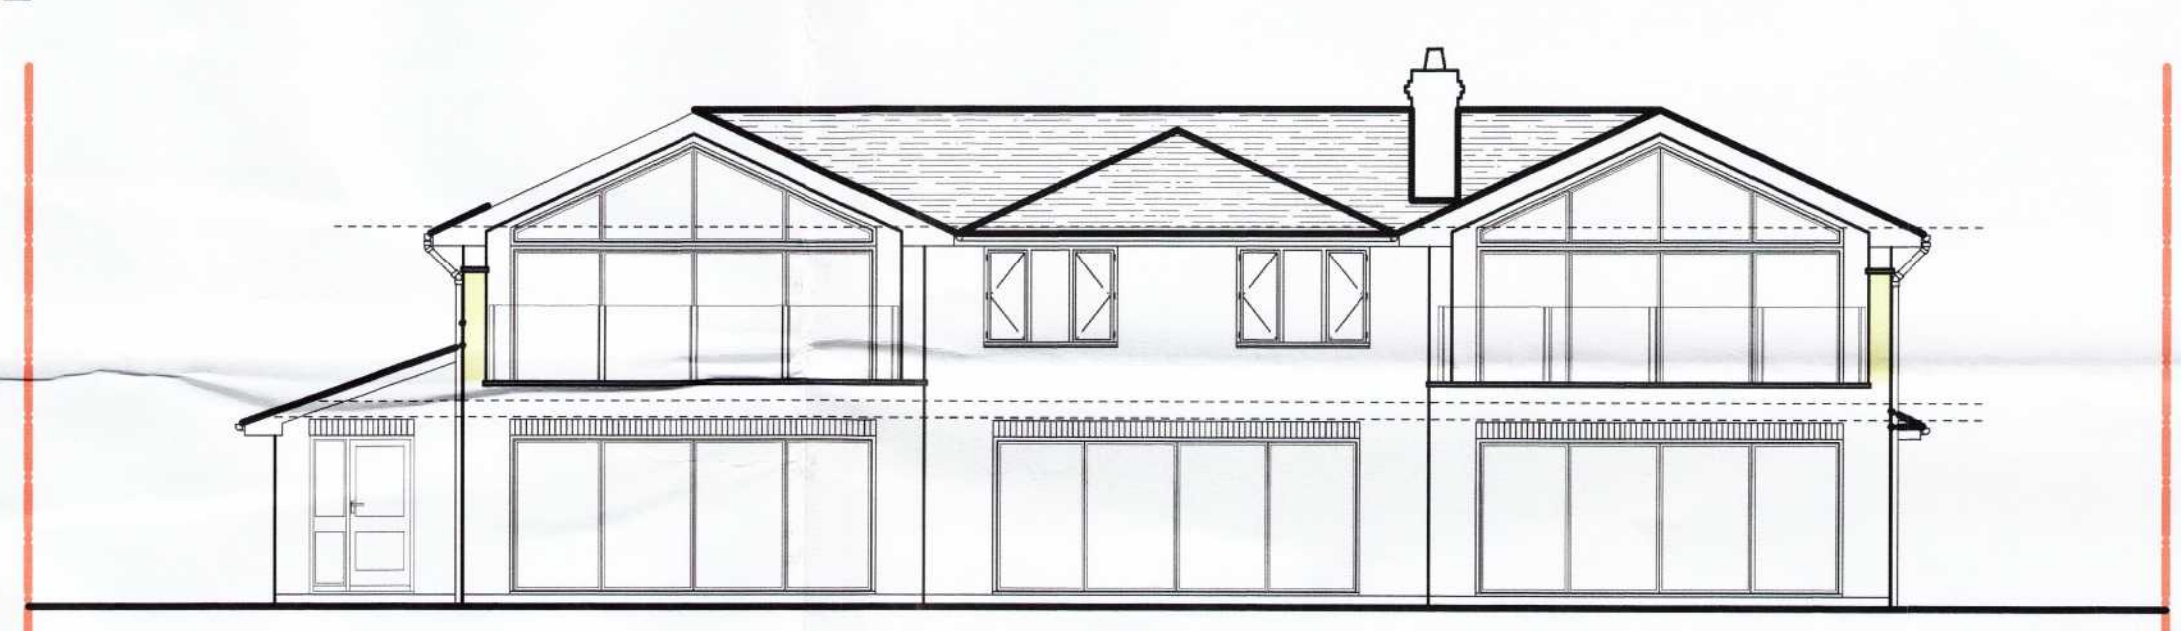

REAR ELEVATION.



SIDE ELEVATION.


Altered areas highlighted.

EXTENT OF LINE OF SIGHT FROM INDIVIDUAL STANDING CENTRE FRONT OF PROPOSED BALCONY AREA.

EXTENT OF LINE OF SIGHT FROM INDIVIDUAL STANDING CENTRE FRONT OF PROPOSED BALCONY AREA.

EXTENT OF LINE OF SIGHT FROM INDIVIDUAL STANDING CENTRE EXISTING APPROVED GABLE WINDOW. (NOTE SIDE VIEWING FROM THIS POSITION MORE EXTENSIVE THAN PROPOSED FROM BALCONY).

EXTENT OF LINE OF SIGHT FROM INDIVIDUAL STANDING CENTRE EXISTING APPROVED GABLE WINDOW. (NOTE SIDE VIEWING FROM THIS POSITION MORE EXTENSIVE THAN PROPOSED FROM BALCONY).

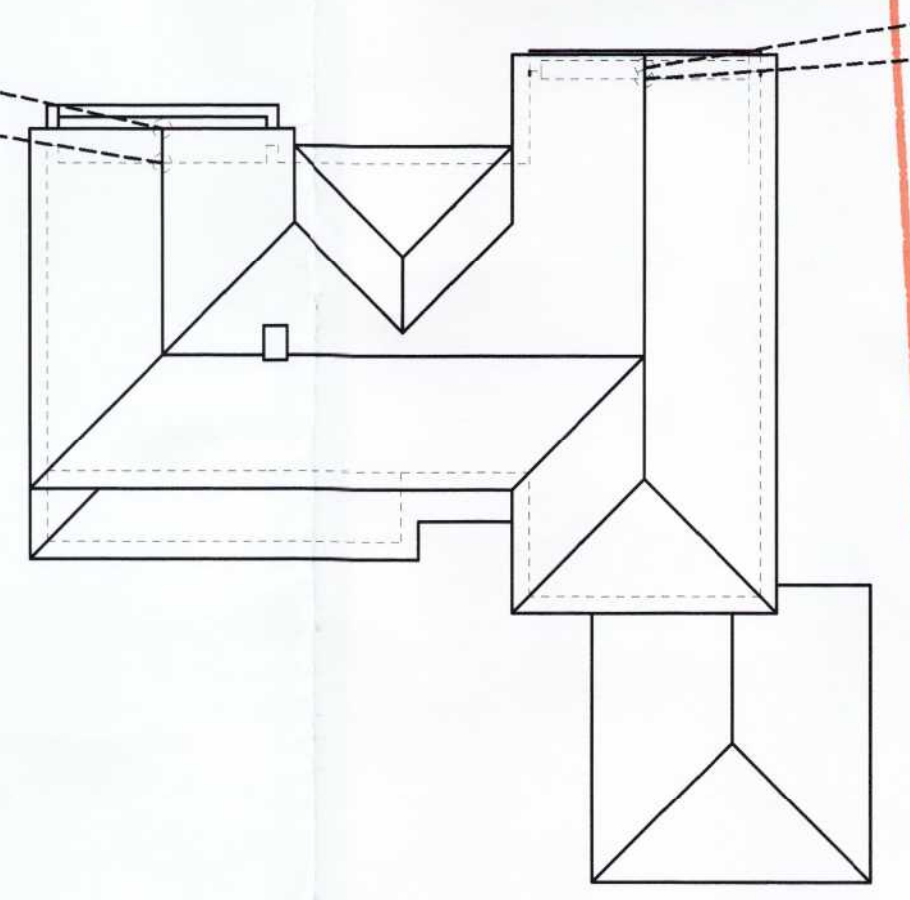

OVERHEAD VIEW ILLUSTRATING SIGHT LINES (OVER VIEWING OF NEIGHBOURING PROPERTIES).

COMPARING EXISTING APPROVED SITUATION AND PROPOSED BALCONY USE. SIDE OVER VIEWING IS REDUCED AS A RESULT OF THE PROPOSED BALCONY DESIGN. THERE IS THEREFORE NO LOSS OF PRIVACY FOR THE NEIGHBOURING PROPERTIES. SCALE 1 : 200.

NOTE 1.

THE AFFECT OF THE PROPOSAL WILL BE TO PREVENT SIDE VIEWING OF NEIGHBOURING PROPERTIES (GARDENS) OF A GREATER DEGREE THAN THAT WHICH THE CURRENT APPROVED SCHEME ALLOWS.

PROPOSED USE OF PART OF APPROVED REAR ELEVATION FIRST FLOOR FLAT ROOF AREAS AS ACCESSIBLE BALCONY WITH GUARDING AND SIDE (OVER-VIEWING NEIGHBOURS GARDENS) VISION SHIELDING PROVIDING ENHANCED OVER-VIEWING RESTRICTION.(SEE NOTE 1. ABOVE).

MATERIAL MINOR AMENDMENT TO APPROVED SCHEME - 16/00229/FUL - TWO STOREY SIDE AND REAR ELEVATION EXTENSION + REPLACEMENT ATTACHED FRONT ELEVATION GARAGE + INTERNAL ALTERATIONS @ 17 REDLAND DRIVE LOUGHTON MILTON KEYNES MK9 6EJ.

Contractor to verify all positions and dimensions on site also see spec notes. Listed dimensions may be assumed approximate and checked on site.