




Front Elevation

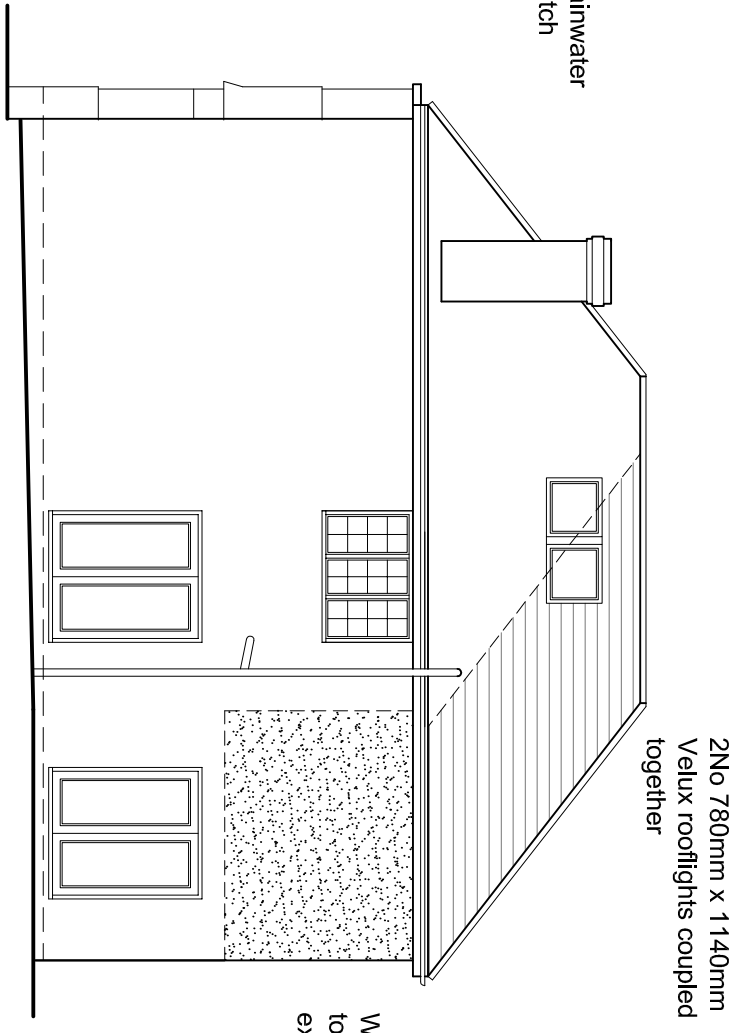


Side Elevation

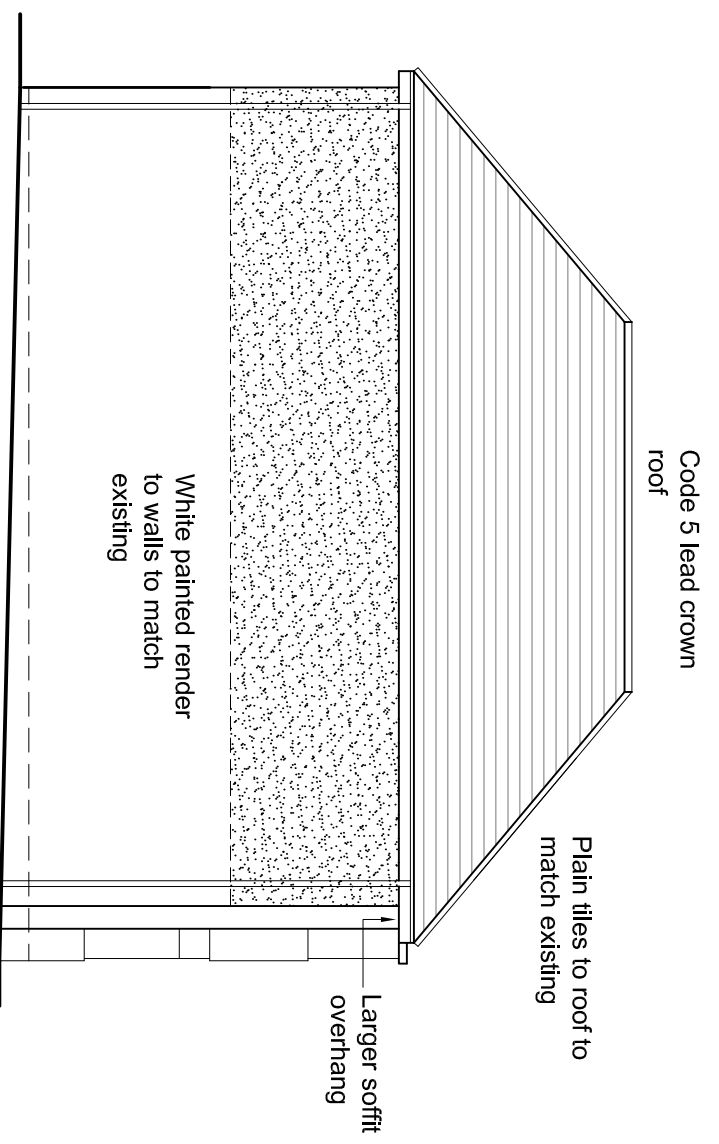

Side Elevation

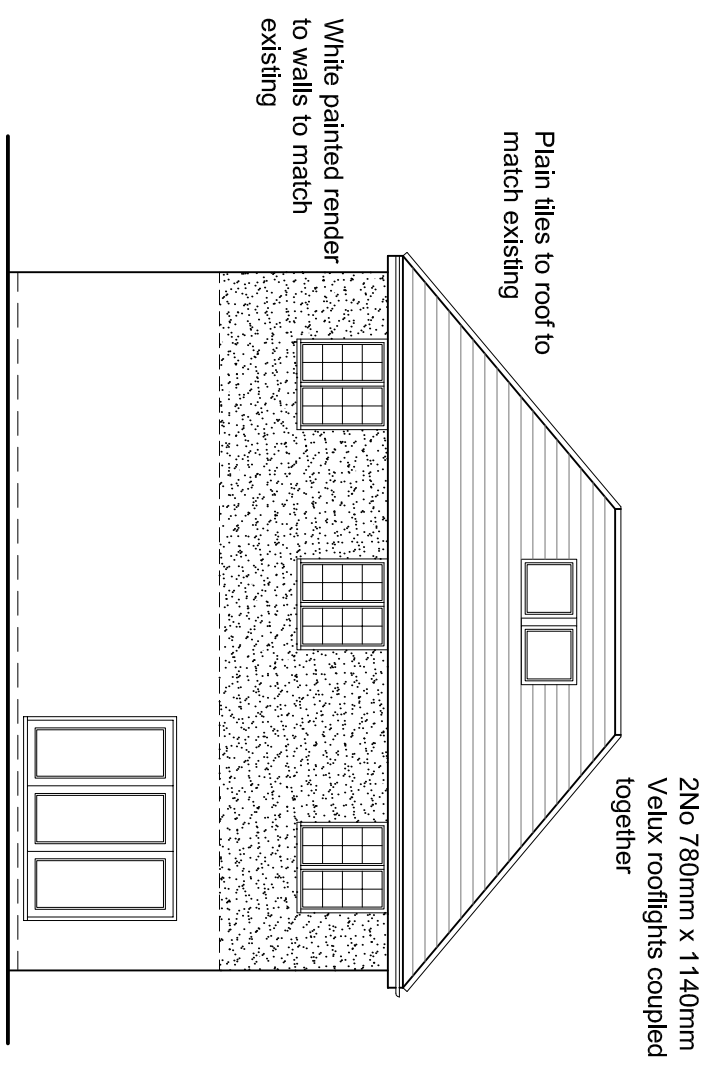

Rear Elevation

PROJECT: Proposed Works 17 Church Lane Loughton	DRAWING TITLE: Proposed Plans and Elevations	SCALE: 1:100	DATE: Jan 16	BY: wt	REVISION:
		DRAWING NO: 16/179/02			
					
		10 Berray Gardens Bolbeck Park Milton Keynes Buckinghamshire MK15 8QD Tele 07788672541			