




Front Elevation

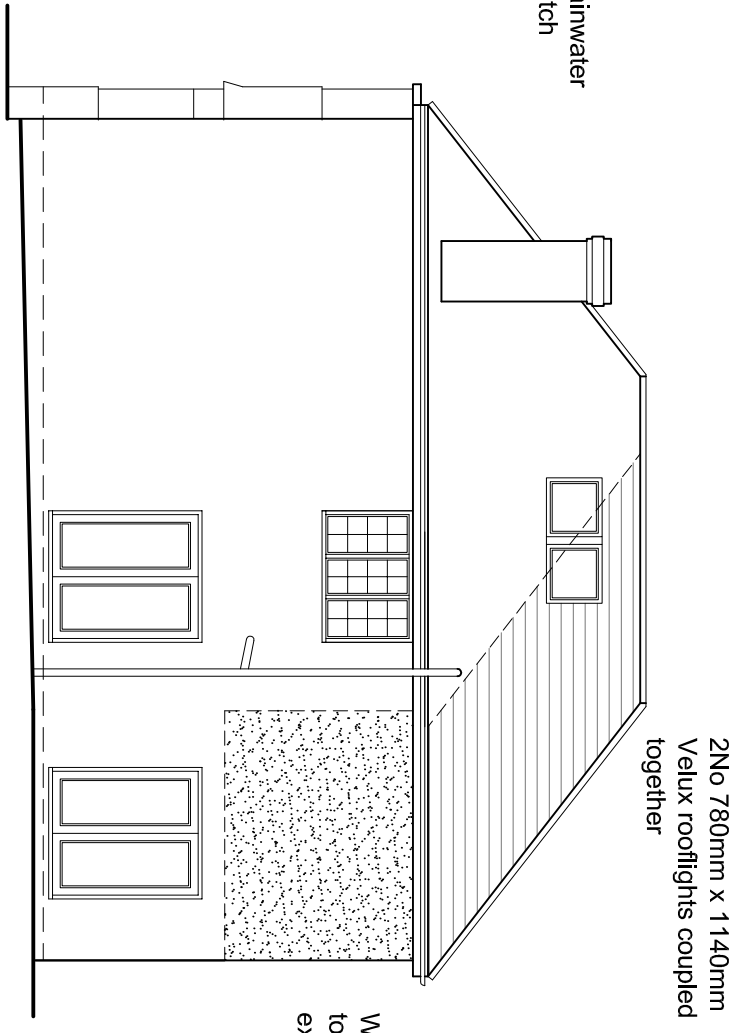


Side Elevation

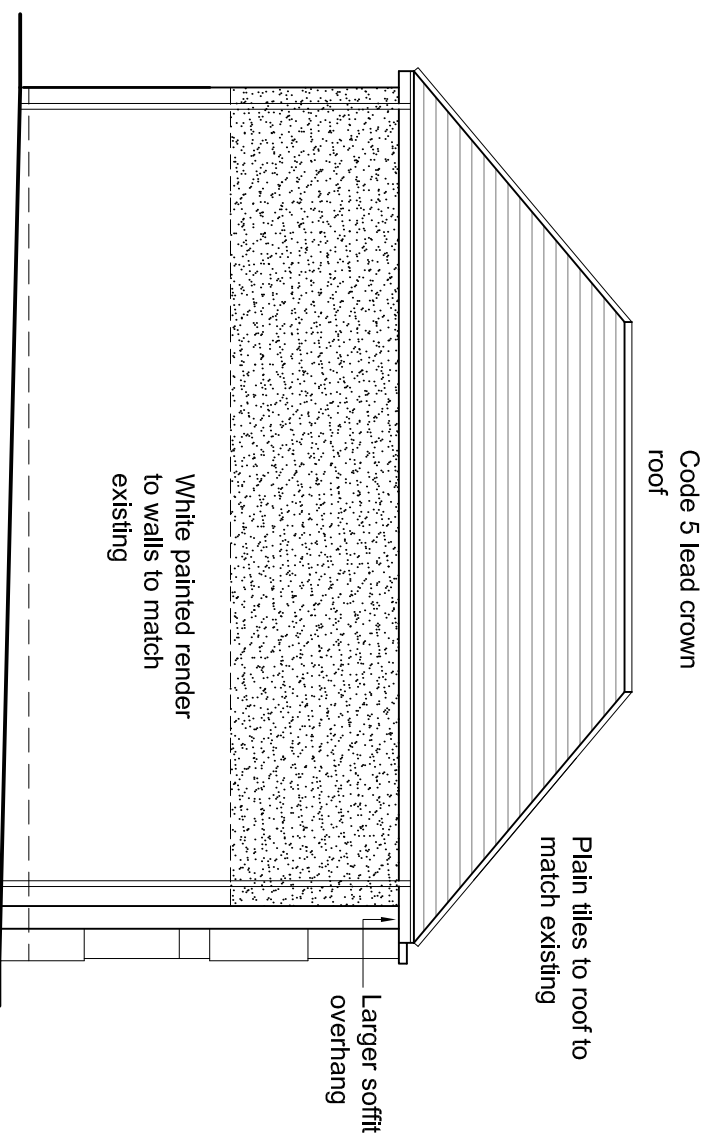

Side Elevation

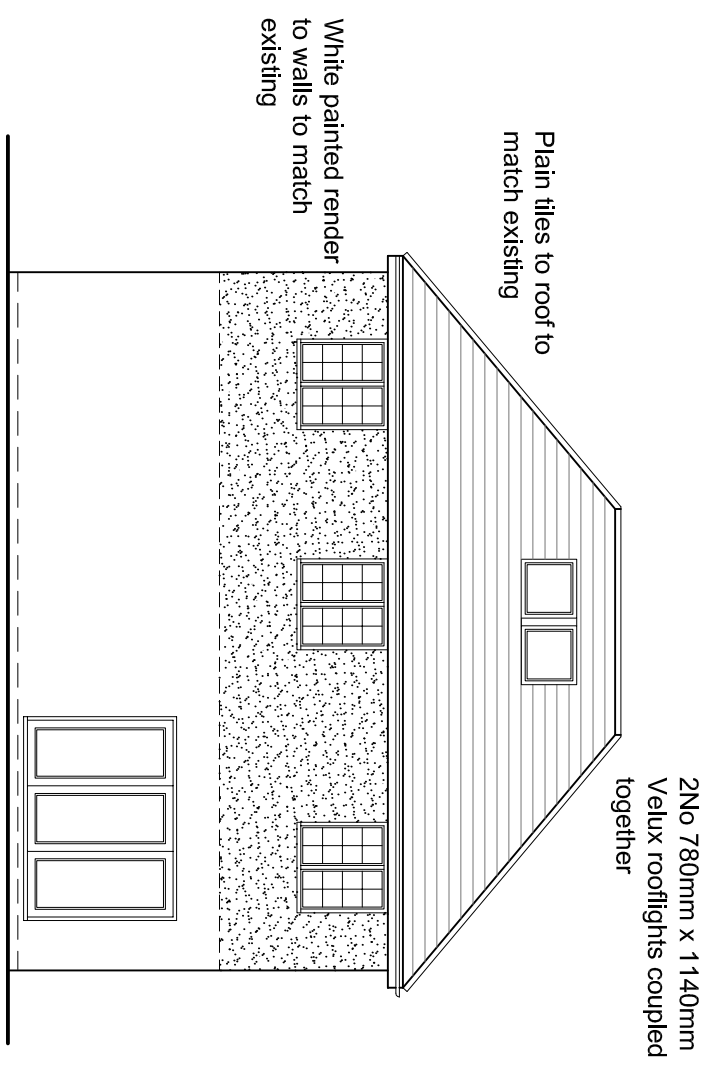

Rear Elevation

| | | | | | |
|--|---|---|-----------------|-----------|-----------|
| PROJECT: Proposed Works 17 Church Lane Loughton | DRAWING TITLE: Proposed Plans and Elevations | SCALE: 1:100 | DATE: Jan 16 | BY: wt | REVISION: |
| | | DRAWING NO: 16/179/02 | | | |
| | |  | | | |
| | | 10 Bernay Gardens Bolbeck Park Milton Keynes Buckinghamshire MK15 8QD Tele 07788672541 | | | |