



Note all existing lintols to be exposed and checked for adequacy to withstand additional loading if found inadequate relieving lintol provided over within floor zone

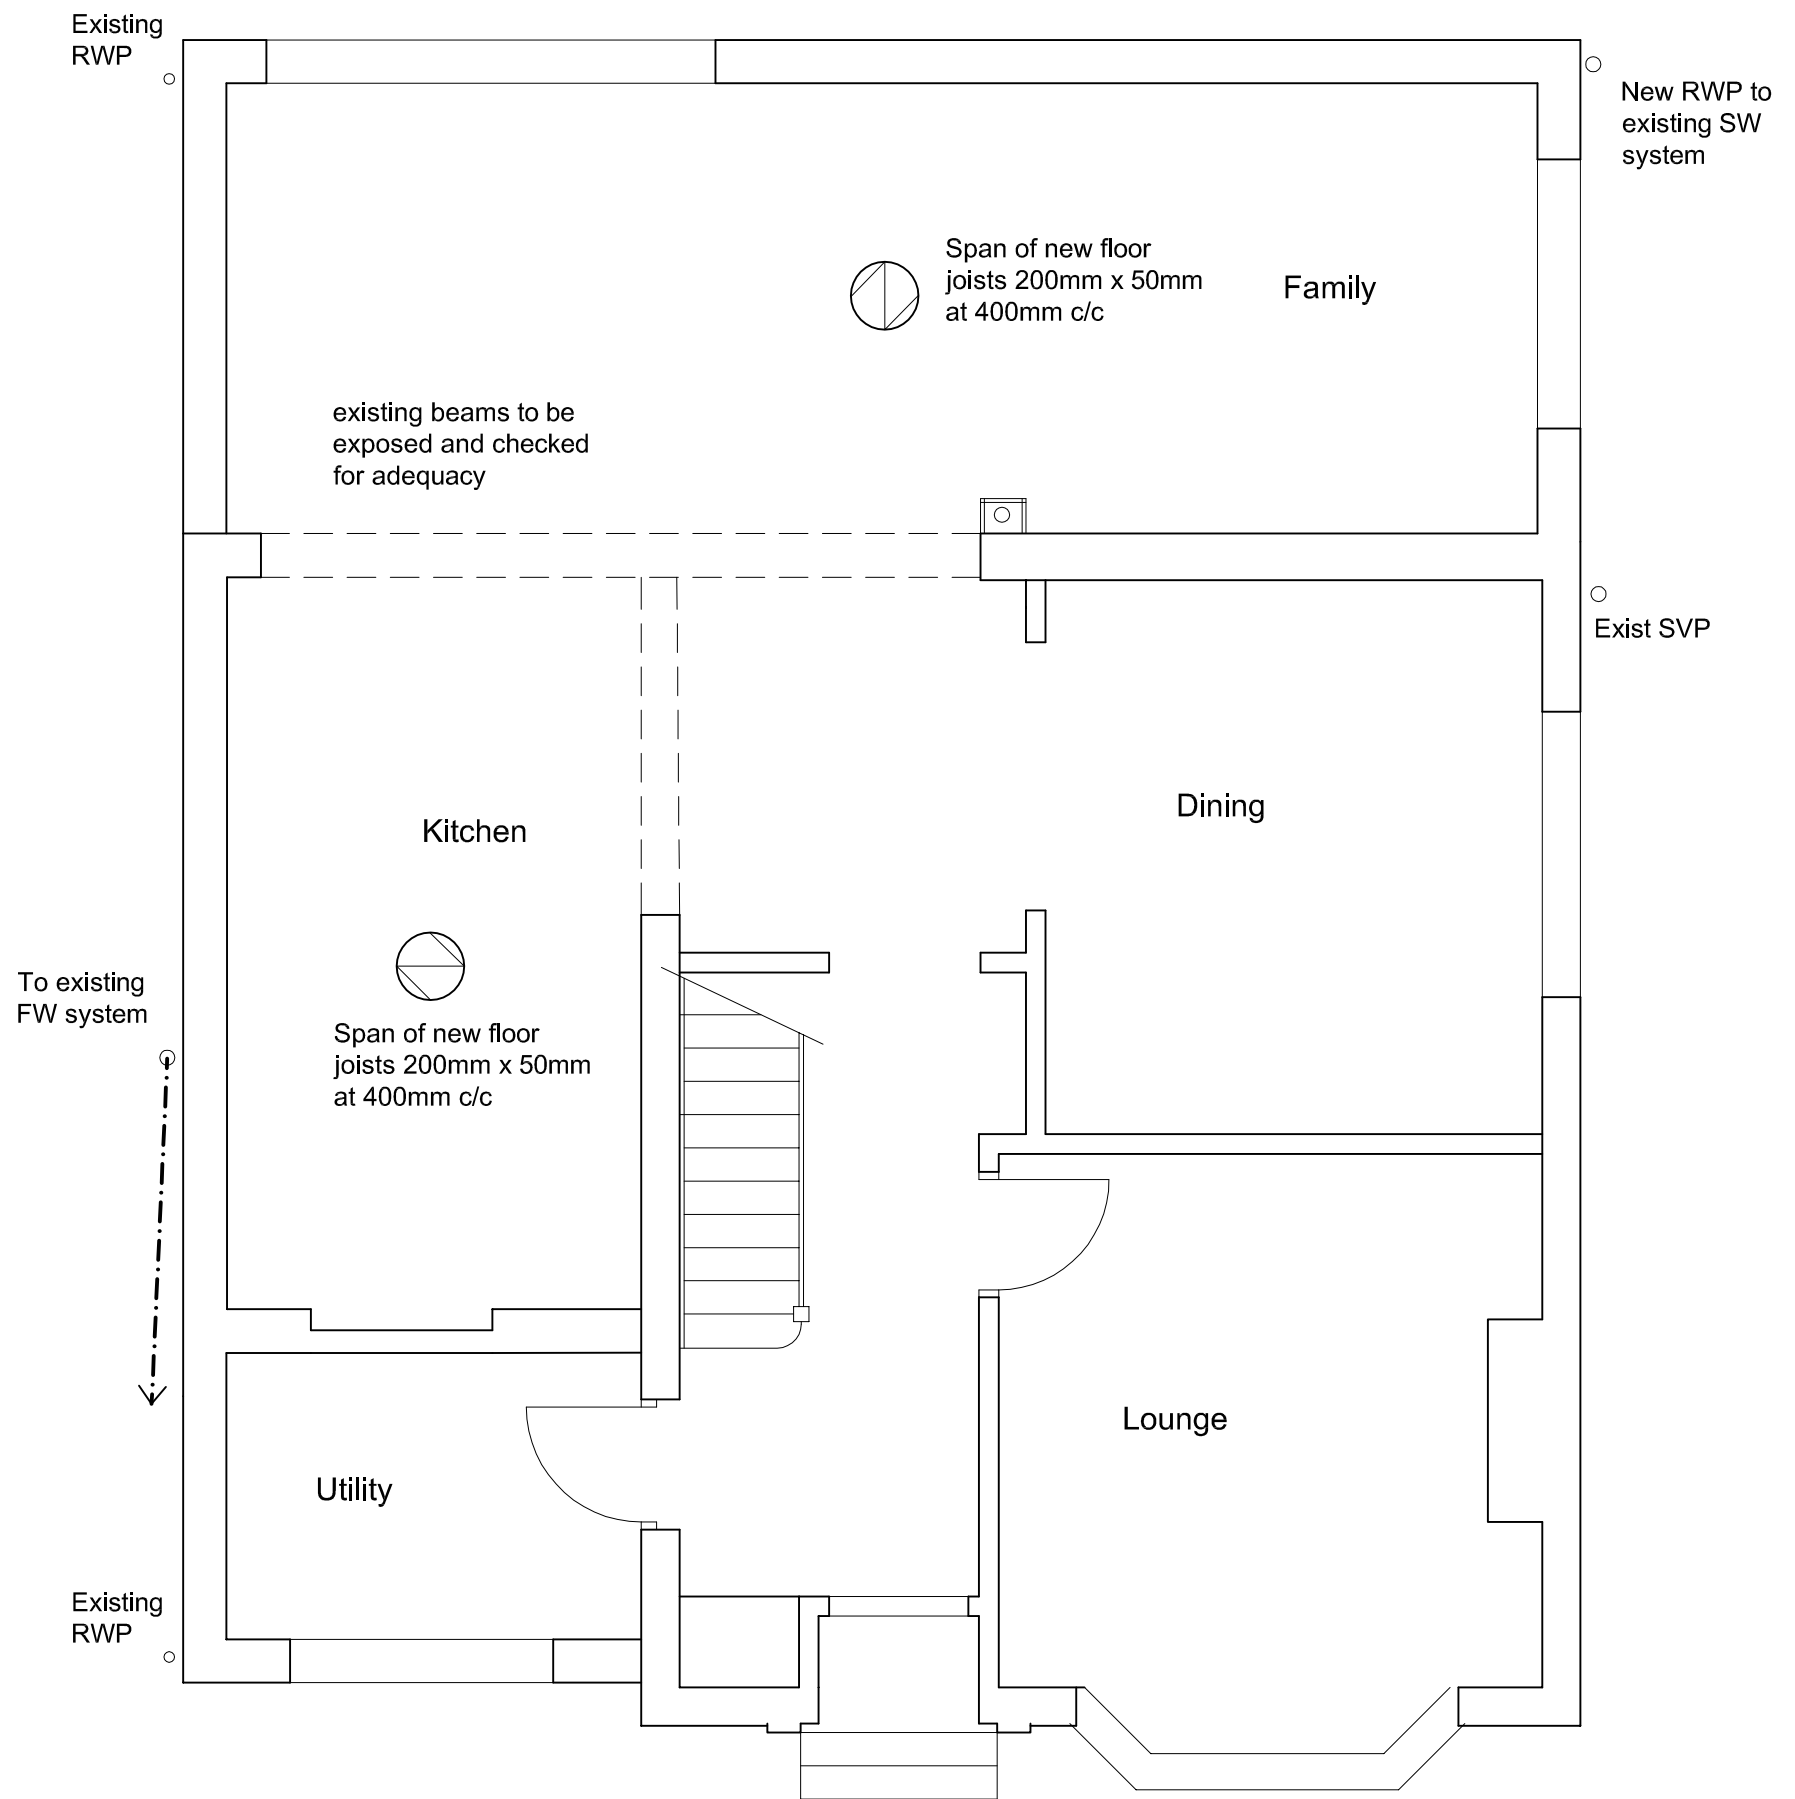

Ground Floor Plan

PROJECT: Proposed Works 17 Church Lane Loughton	DRAWING TITLE: Ground Floor Plan	SCALE: 1:50	DATE: July 16	BY: wt	REVISION:	 10 Bernay Gardens Bolbeck Park Milton Keynes Buckinghamshire MK15 8QD Tele 07788672541
		DRAWING NO: 16 / 179 / 04				