

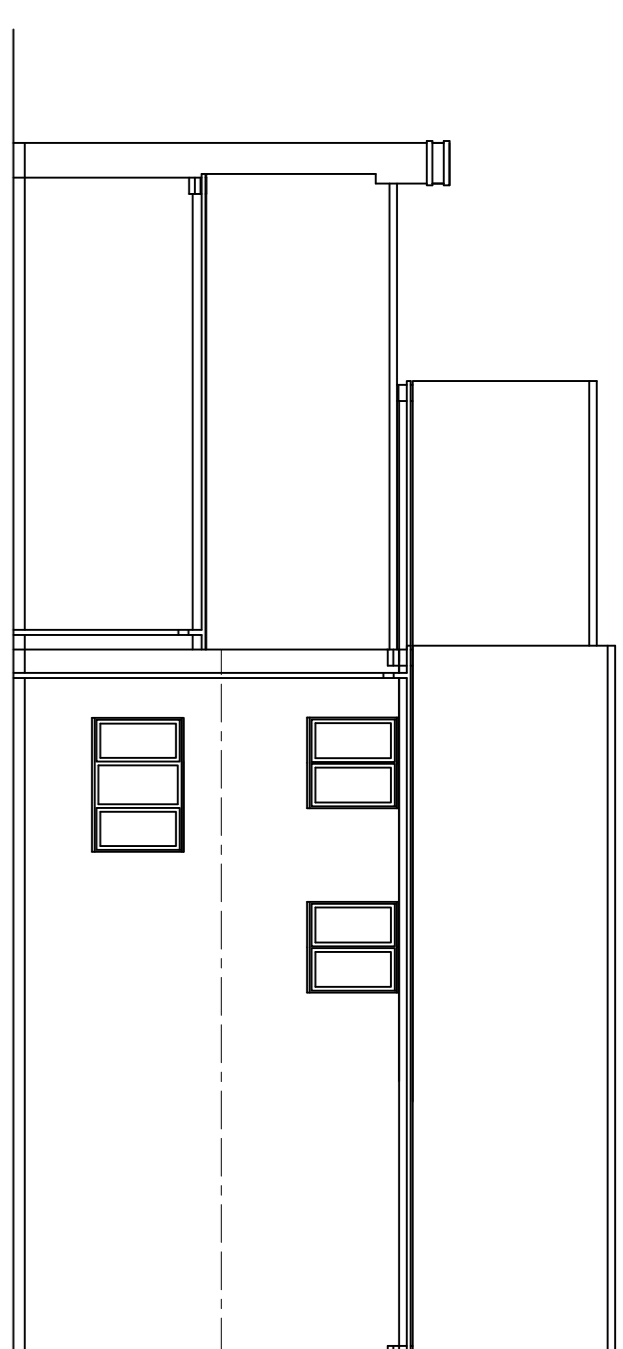



Proposed Front Elevation

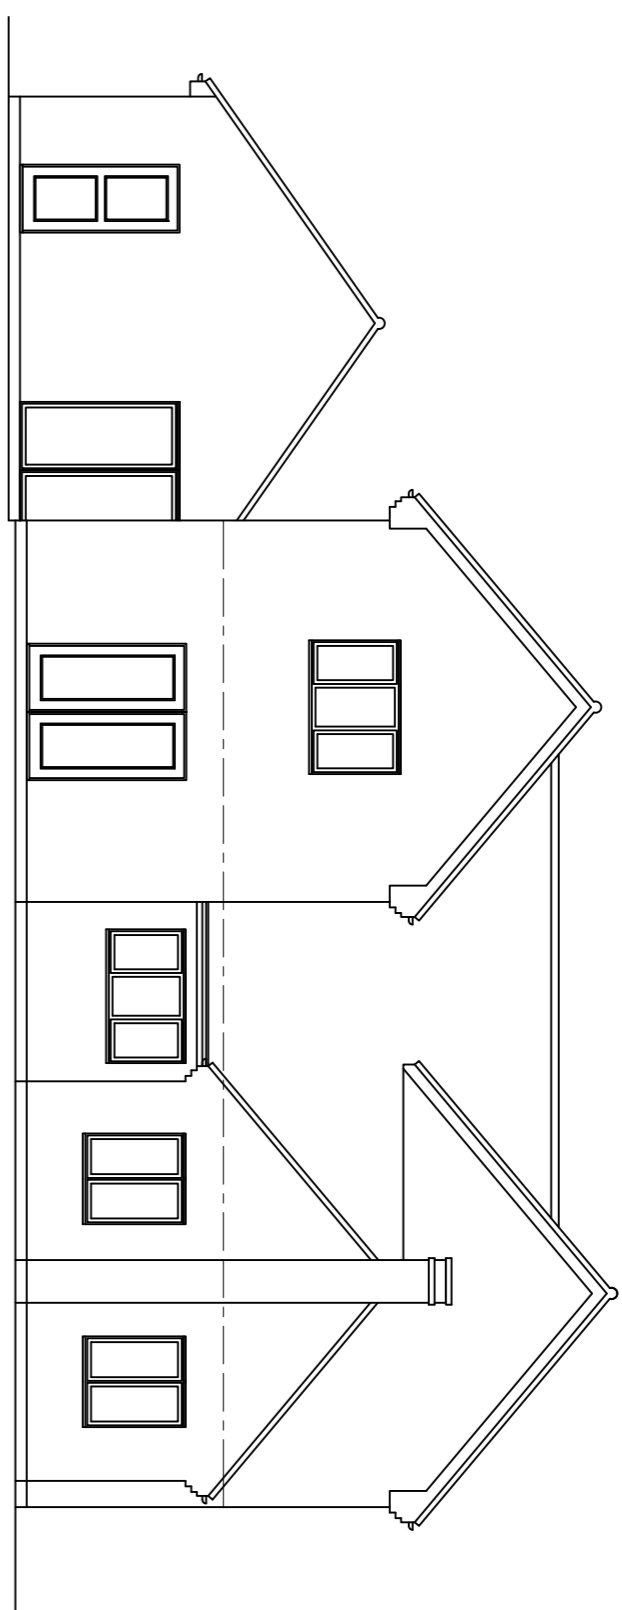


Proposed Side Elevation

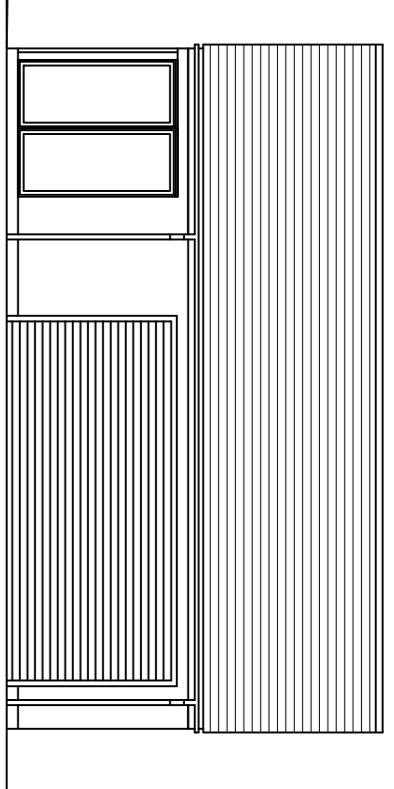


Proposed Rear Elevation

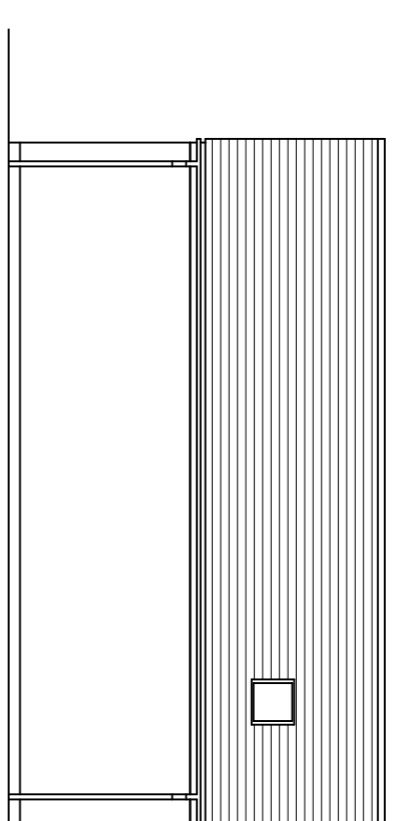


Proposed Side Elevation

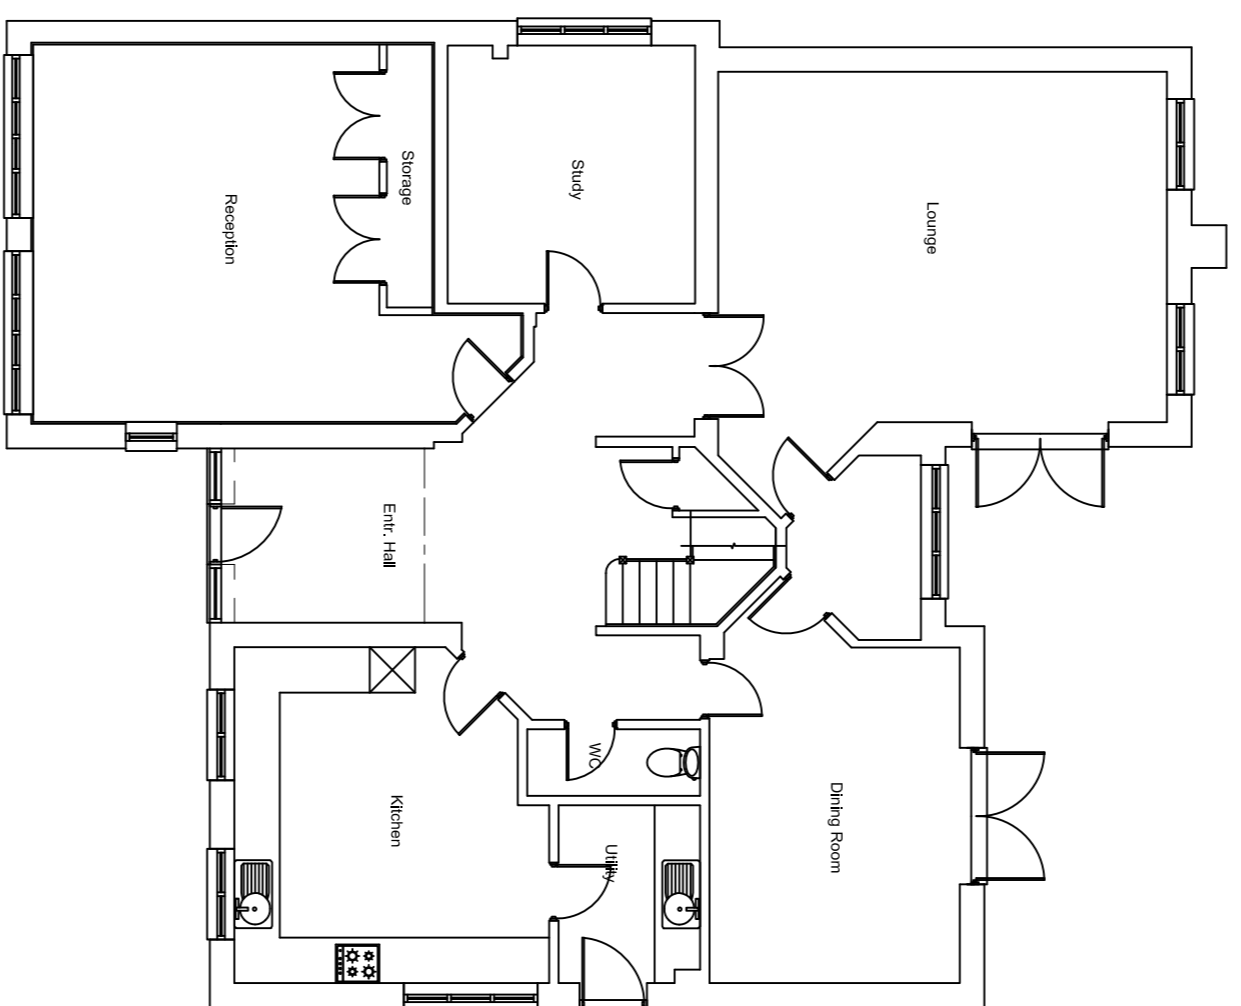


Proposed Ground Floor Plan

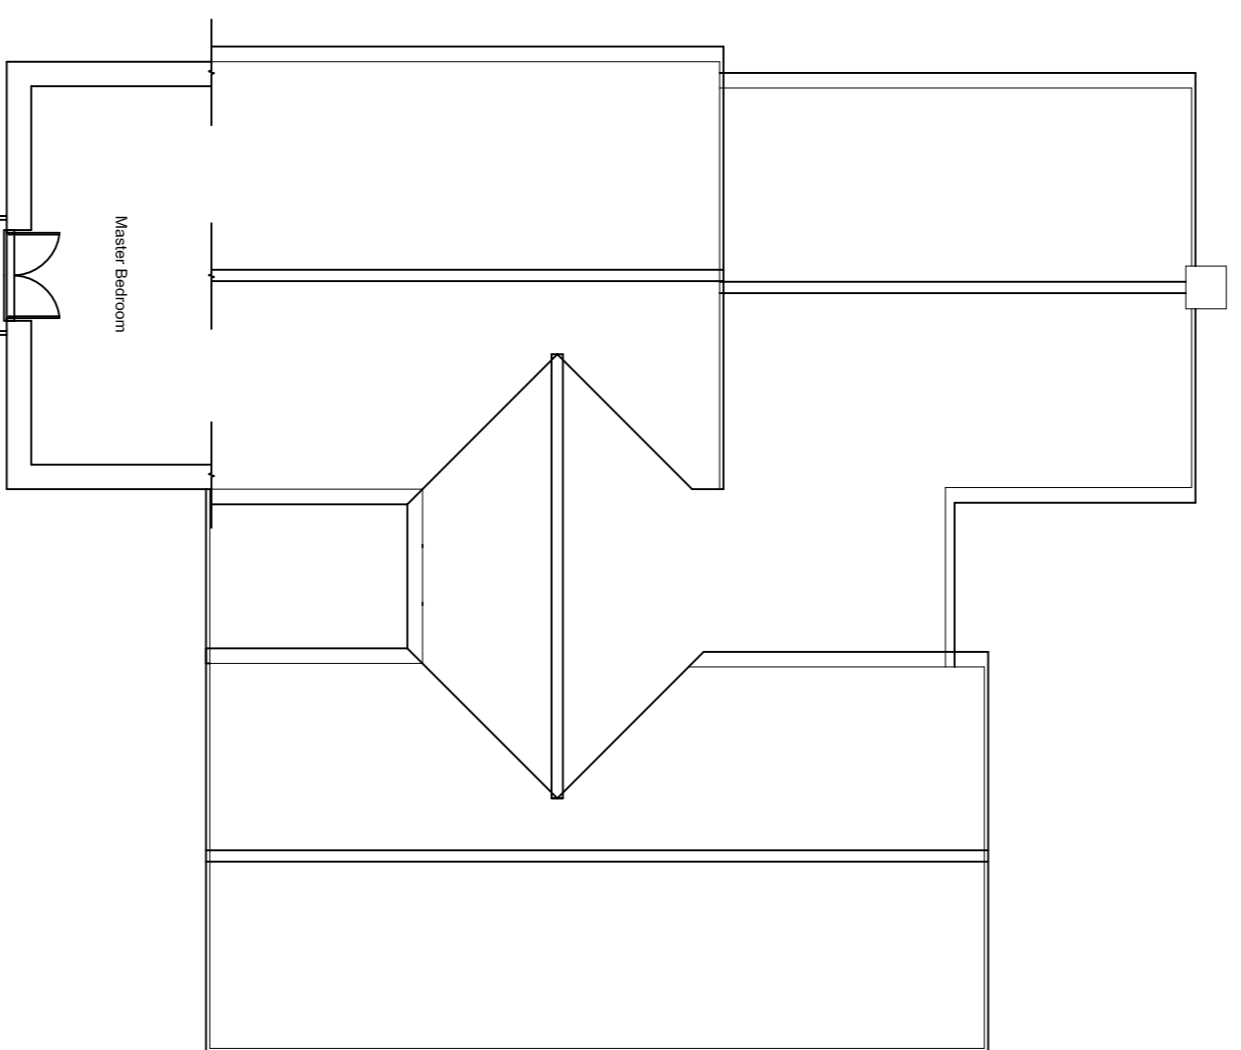


Proposed First Floor Plan

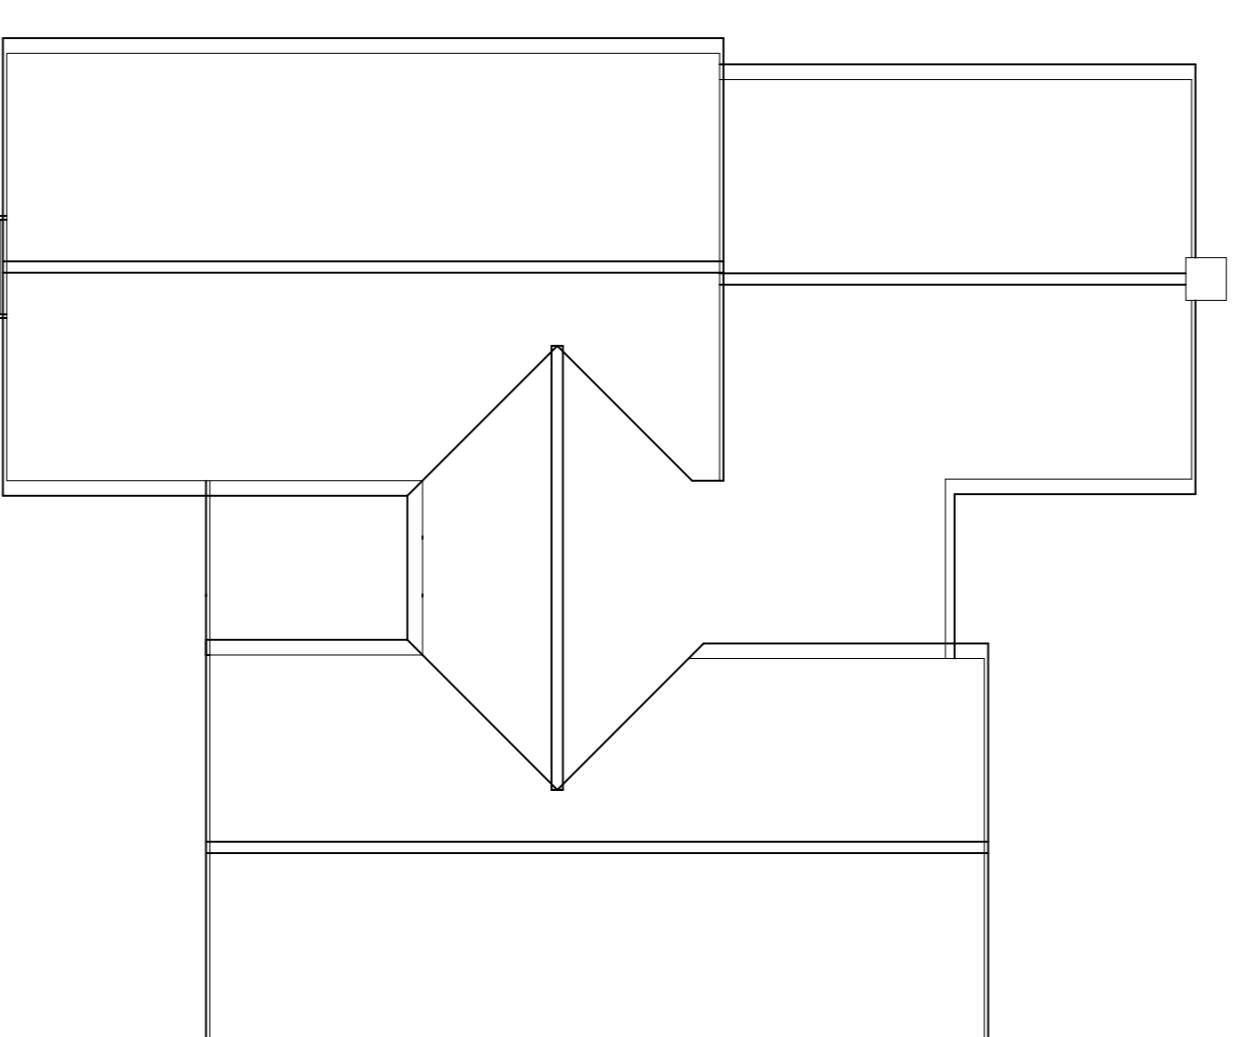


Proposed Roof Plan

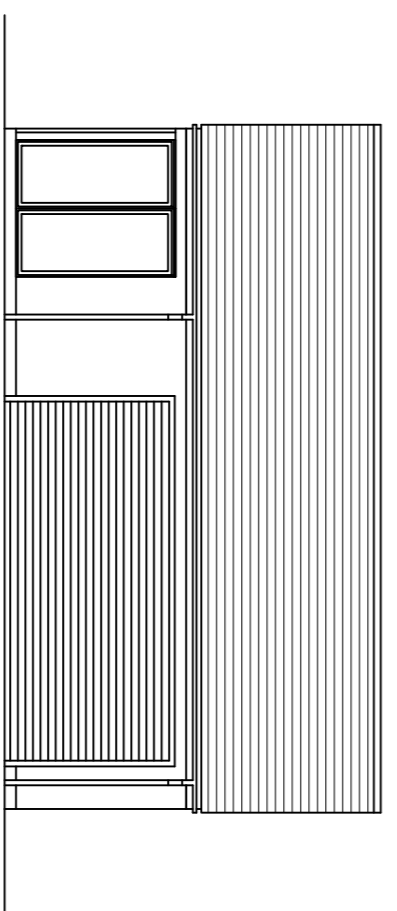


Proposed Front Elevation  
(side elevation to road)

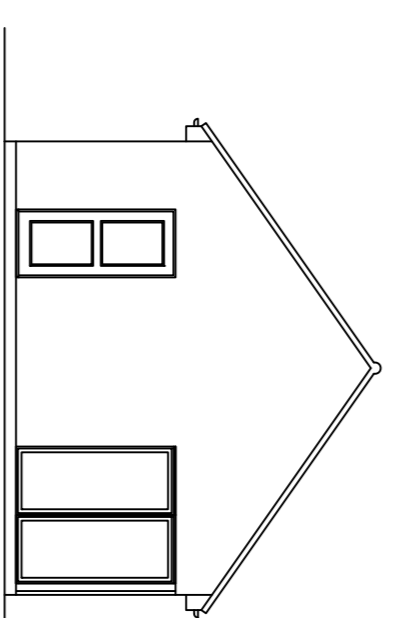



Proposed Side Elevation  
(rear elevation to road)

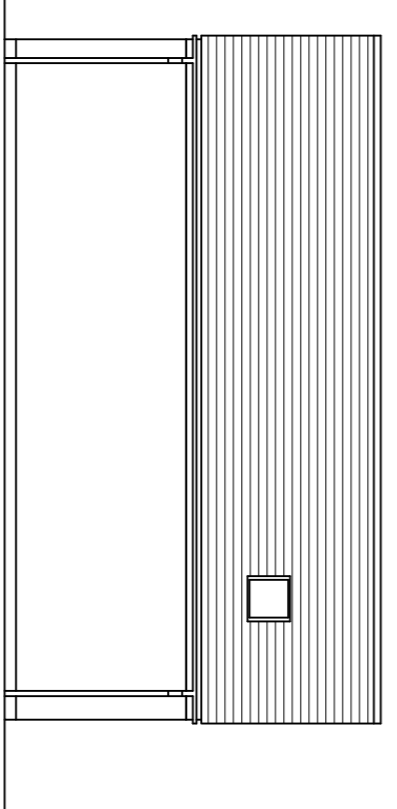


Proposed rear Elevation  
(side elevation to road)

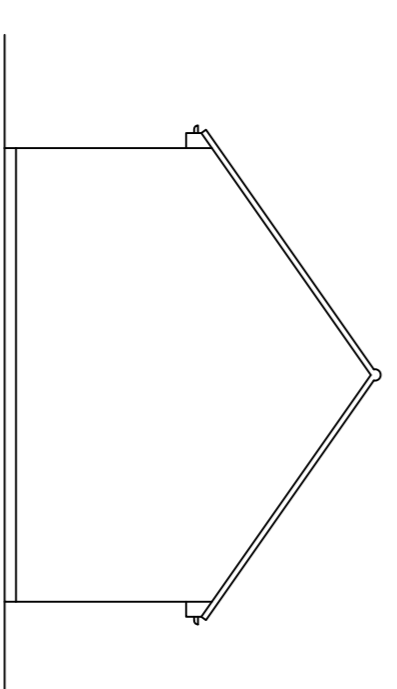

Proposed Side Elevation  
(front elevation to road)

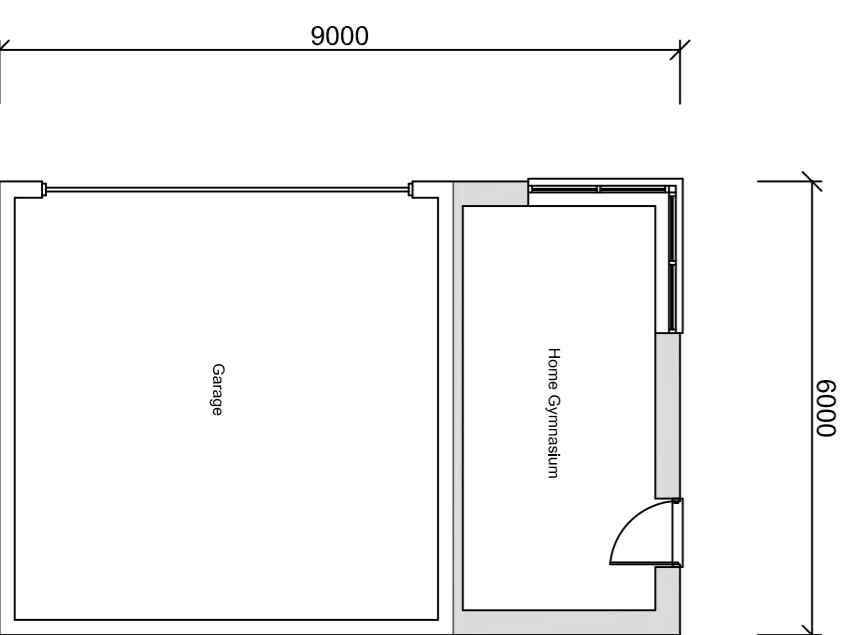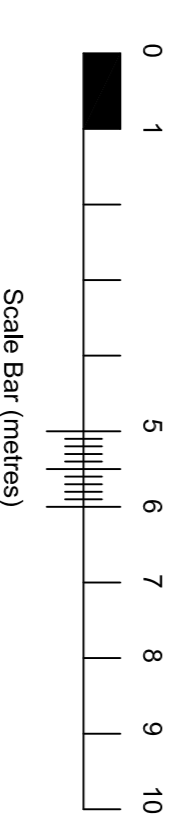

Proposed Garage Floor Plan

 

Proposed Garage Floor Plan

all as agreed draft client drawing DR-6702-02 Rev B  
**Bradbury Design Ltd**  
 Tel: 01908 233836 Mobile: 07970 076249  
 e-mail: info@bradbury-design.com

Client Mr Okwuadigbo  
 Project 4 Little Meadow,  
 Loughton,  
 Milton Keynes, MK5 8EH

Title Proposed garage conversion, extended front porch and  
 new detached double garage with home gymnasium

Scale	Sheet Size	Date	Drawing No.	Rev.
1 : 100	A1	1st Sep' 2017	6705-02	-

Contractor to verify all pitches and dimensions on-site. Do not scale from this drawing.  
 Listed dimensions must be assumed approximate and checked on-site.  
 Copyright of Bradbury Design Ltd