




Existing Front Elevation

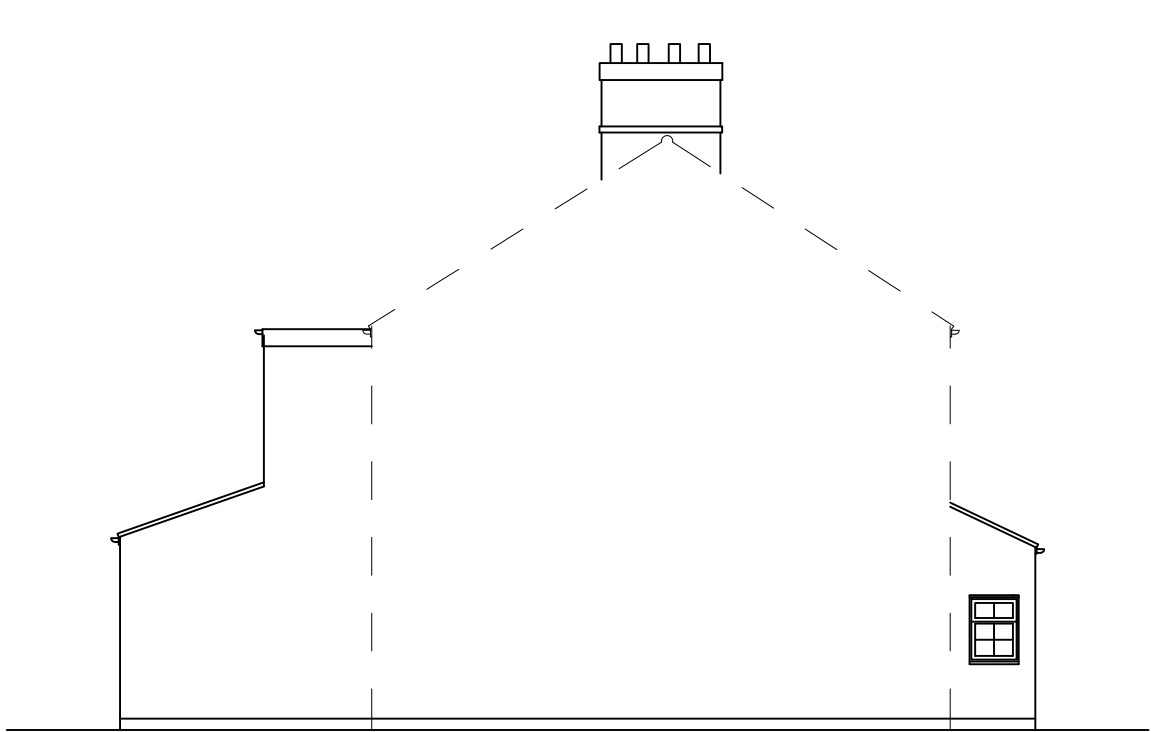


Existing Side Elevation

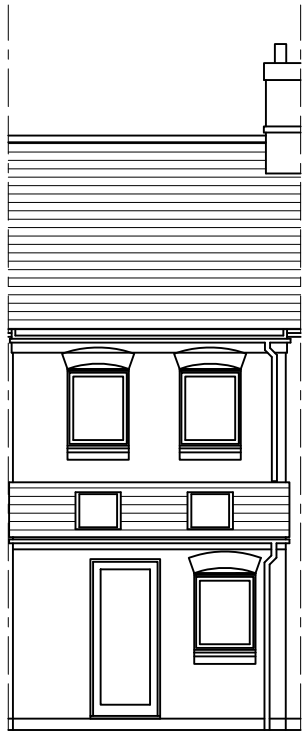



Existing Rear Elevation

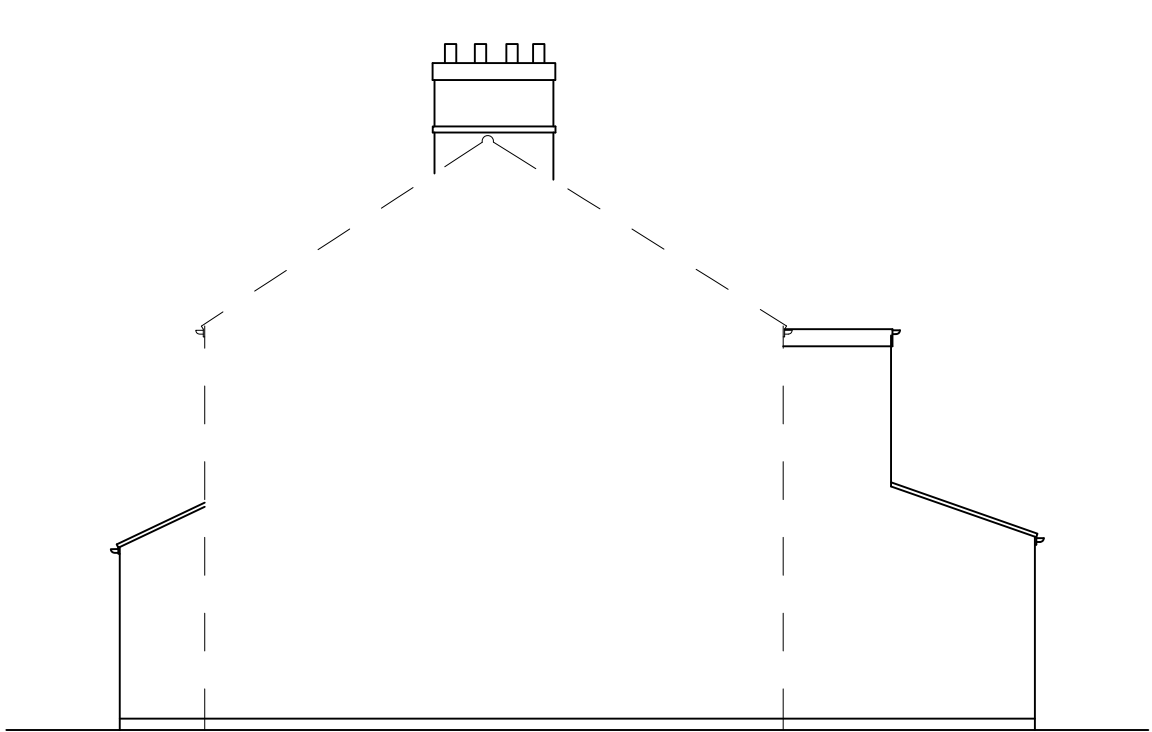


Existing Side Elevation

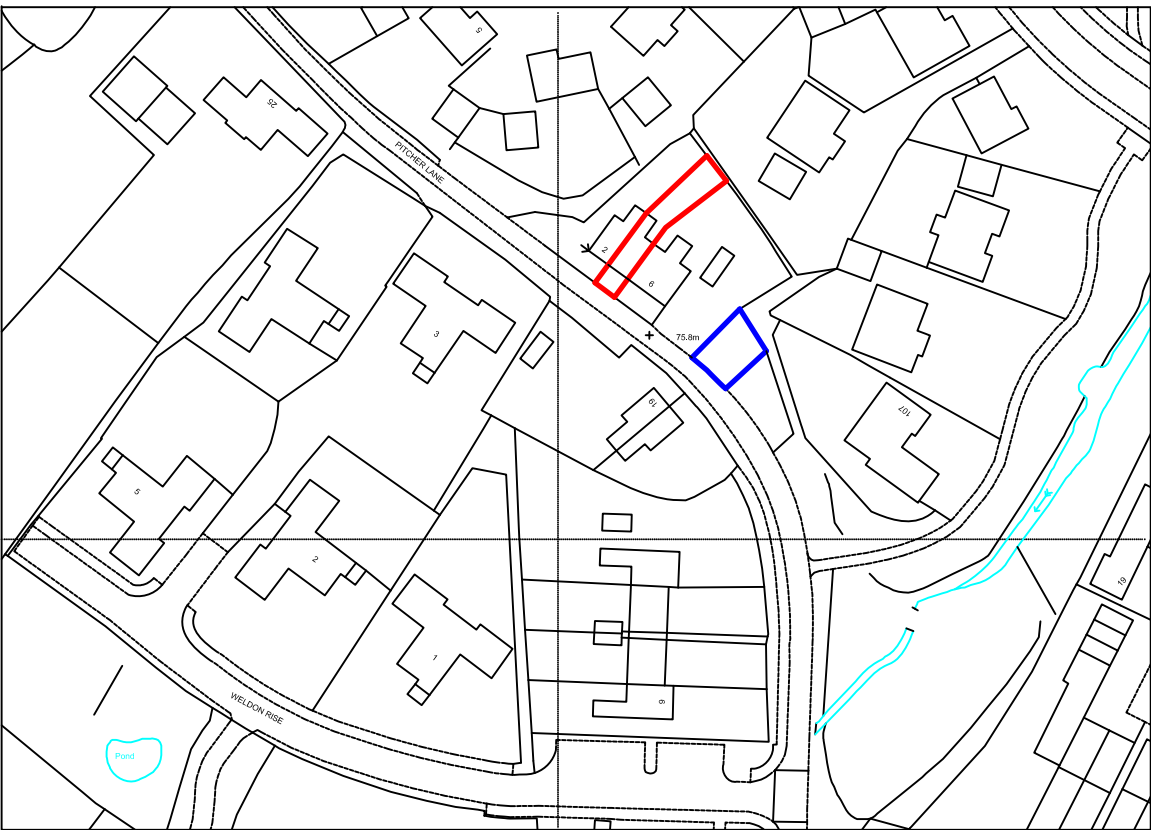


Site Location
Scale 1 : 1250

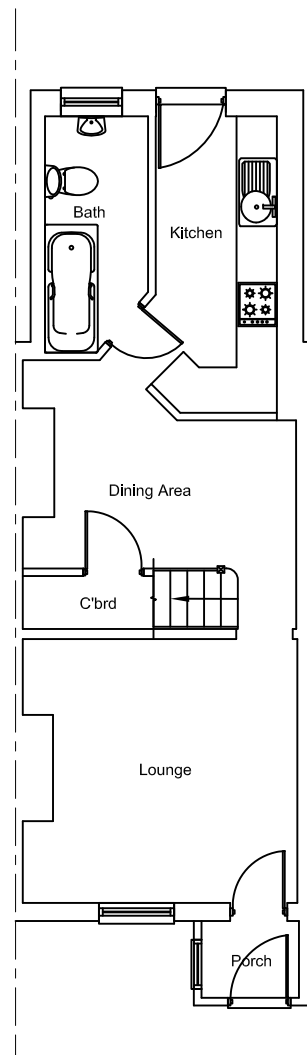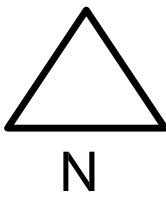


Existing Ground Floor Plan

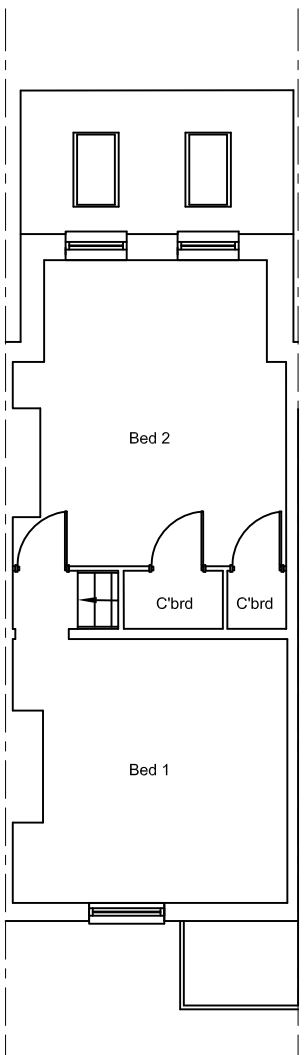



Existing First Floor Plan

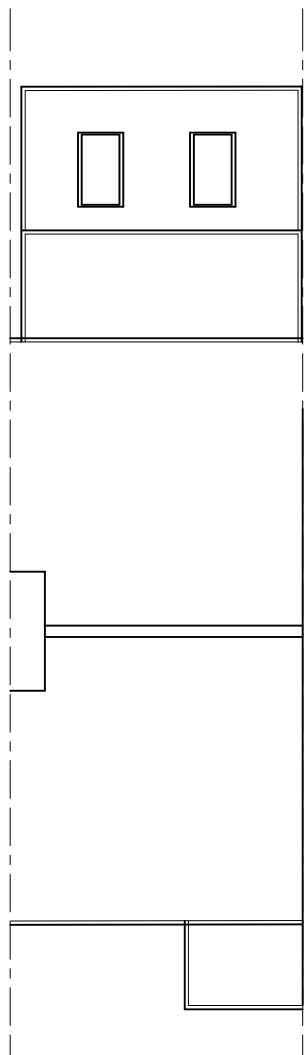


Existing Roof Plan

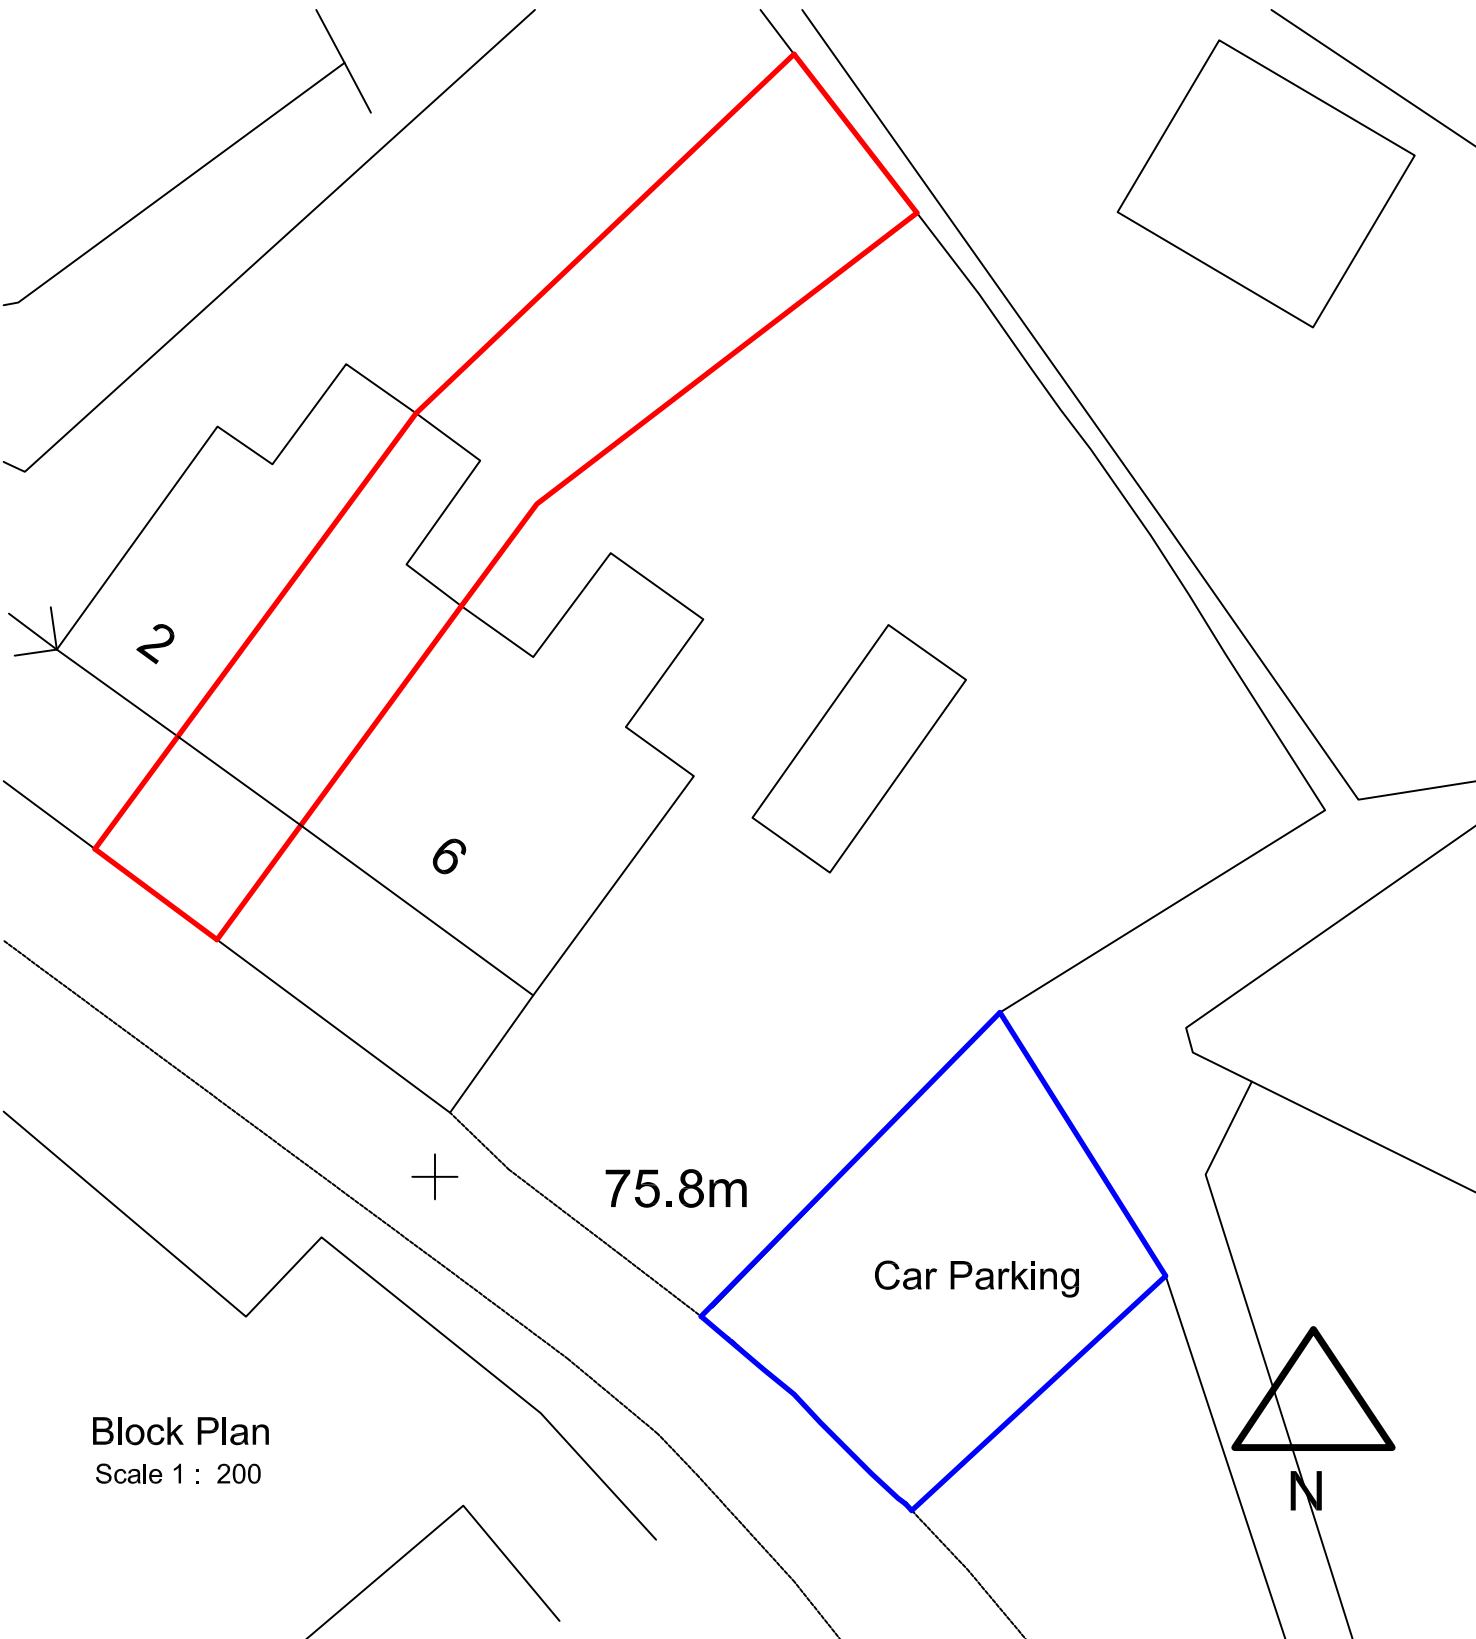


Block Plan
Scale 1 : 200

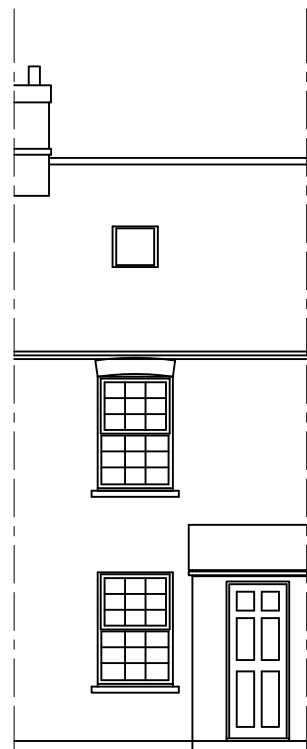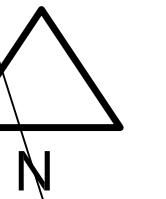


Proposed Front Elevation

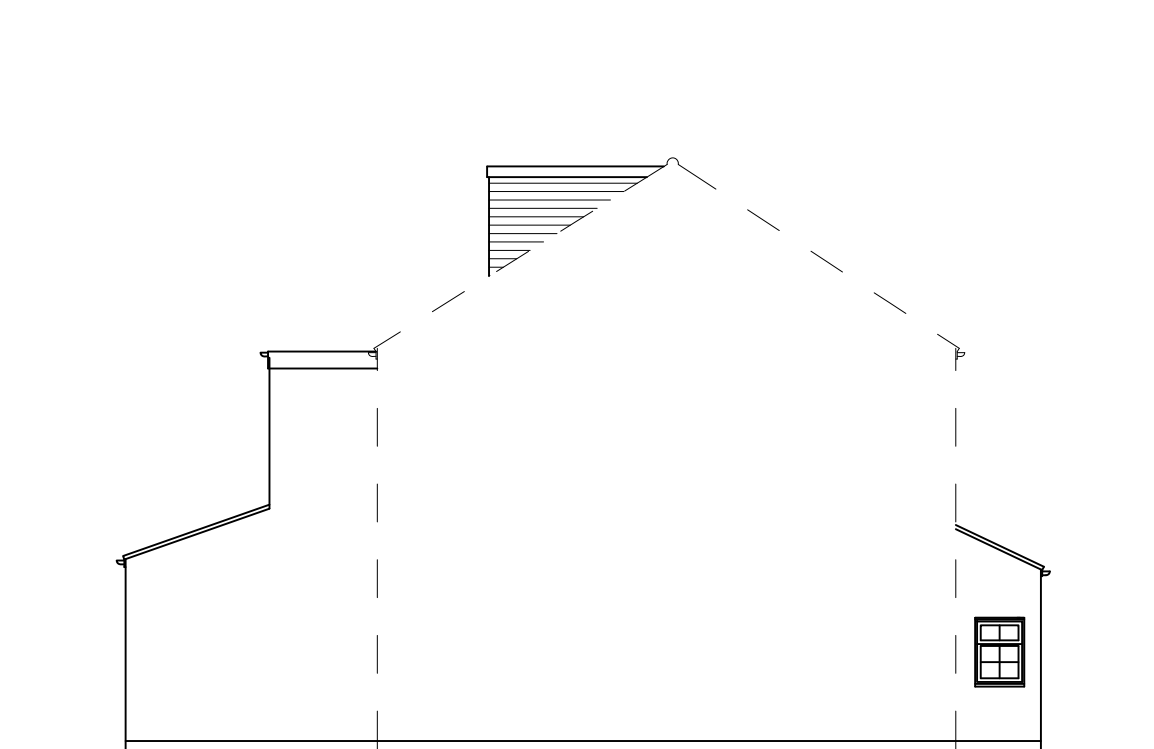



Proposed Side Elevation

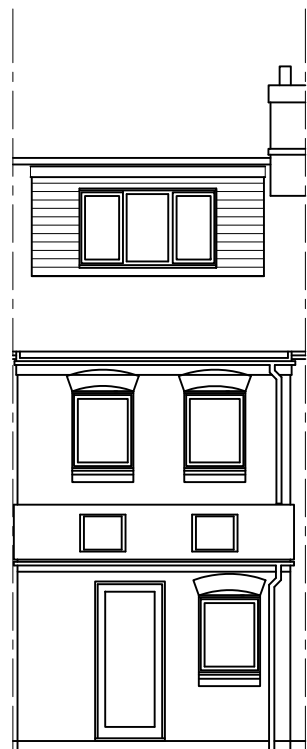


Proposed Rear Elevation

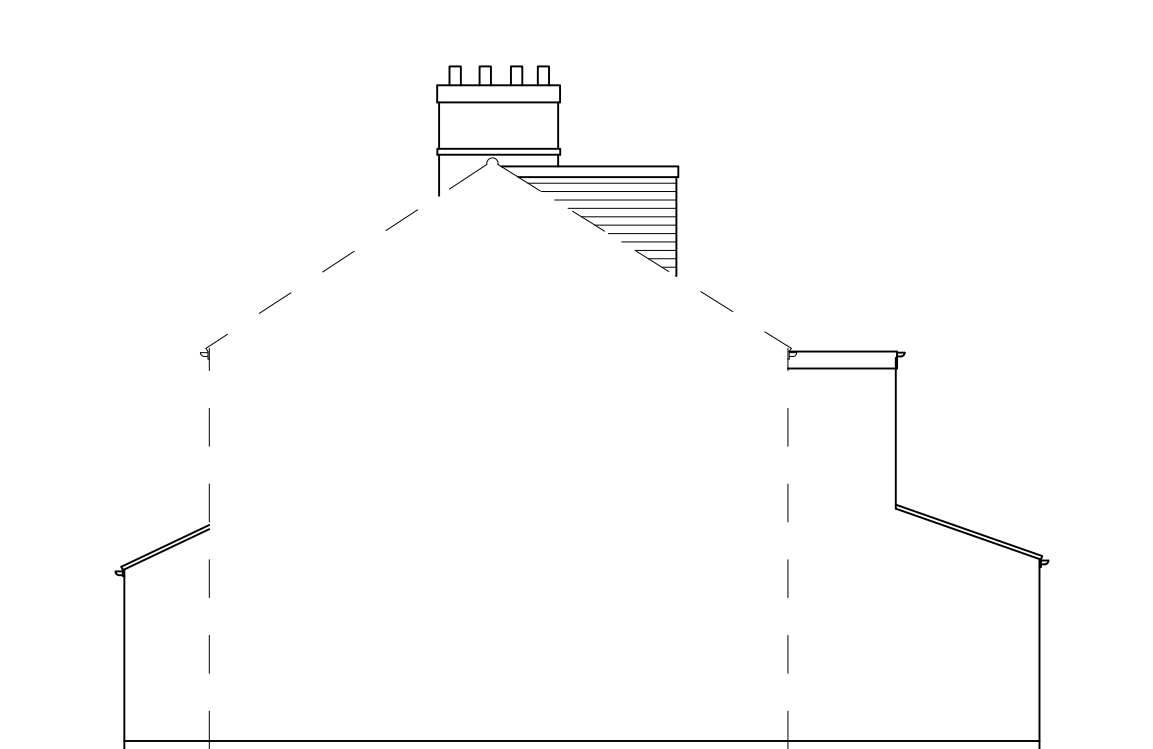


Proposed Side Elevation

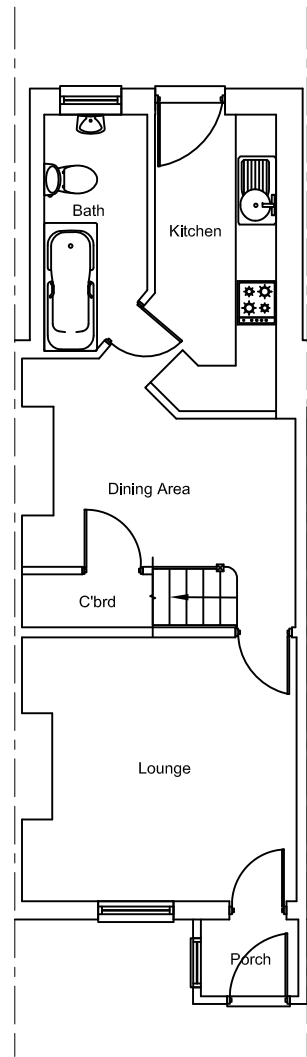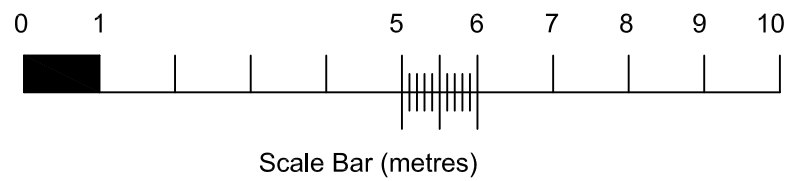


Proposed Ground Floor Plan

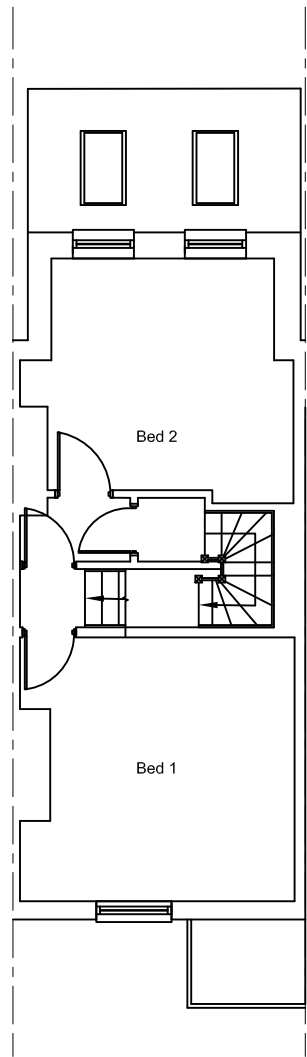

Proposed First Floor Plan

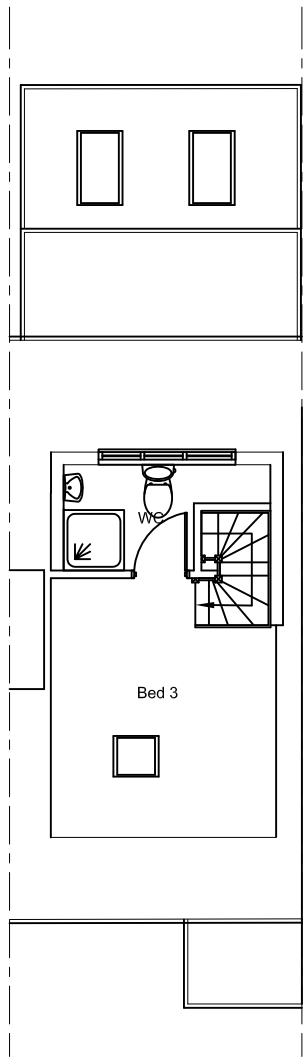

Proposed Second Floor Plan

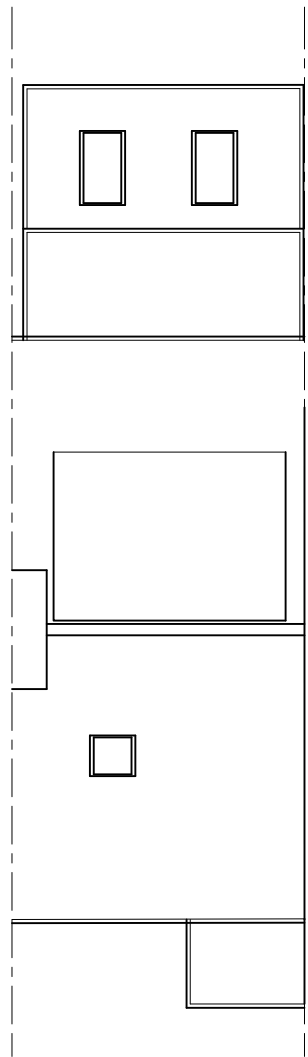

Proposed Roof Plan

Rev A - 13th Aug' 2015 - revised boundary in accordance with LPA
all as agreed draft drawing DR-6511-02 Rev C

Bradbury Design Ltd

Tel: 01908 605332 Fax: 01908 605332 Mobile: 07970 076249
e-mail: info@bradbury-design.com

Client	Project
Mr & Mrs Clements	4 Pitcher Lane, Loughton, Milton Keynes, MK5 8AU

Title Proposed loft conversion with front rooflight
and rear flat roof dormer

Scale	Sheet Size	Date	Drawing No.	Rev.
1 : 100	A1	6th Aug' 2015	6511-01	A

Contractor to verify all pitches and dimensions on-site. Do not scale from this drawing.
Listed dimensions must be assumed approximate and checked on-site.
Copyright of Bradbury Design Ltd