




Existing Front Elevation

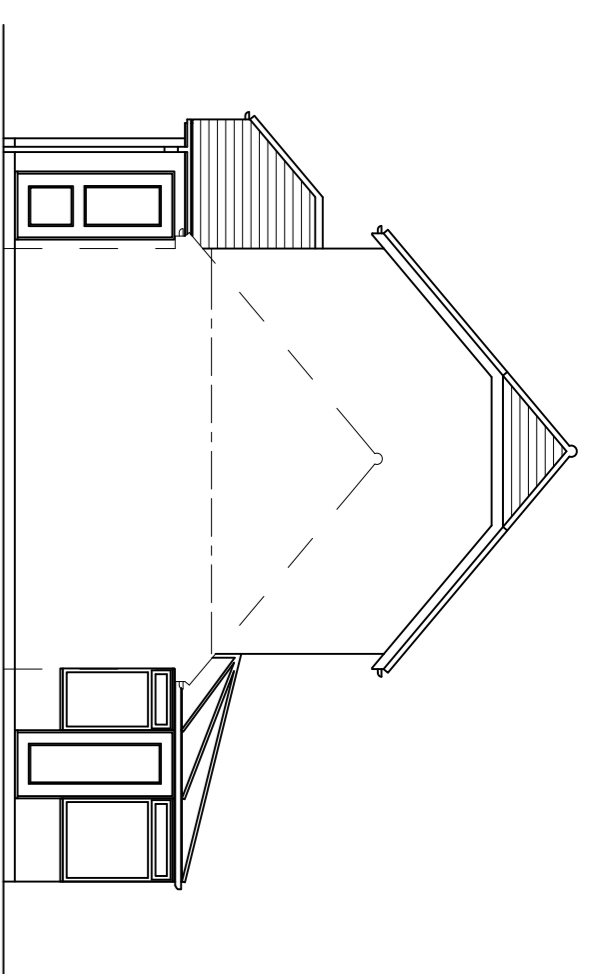


Existing Side Elevation

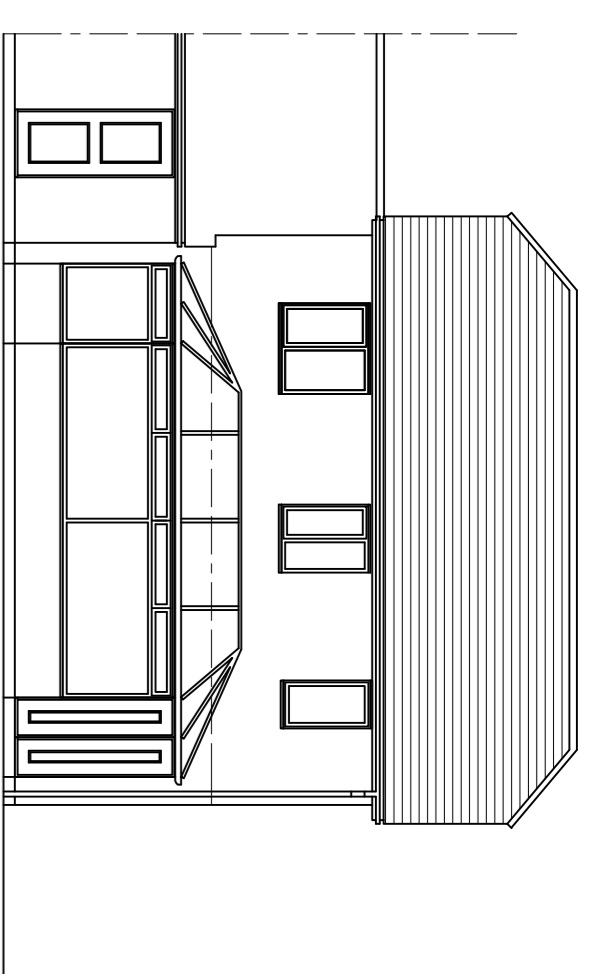


Existing Rear Elevation

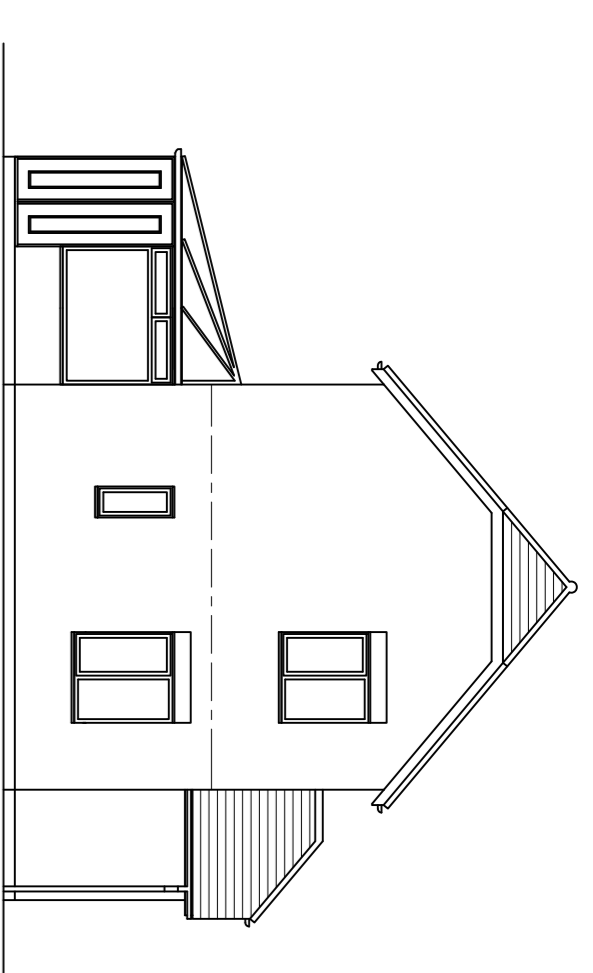


Existing Side Elevation

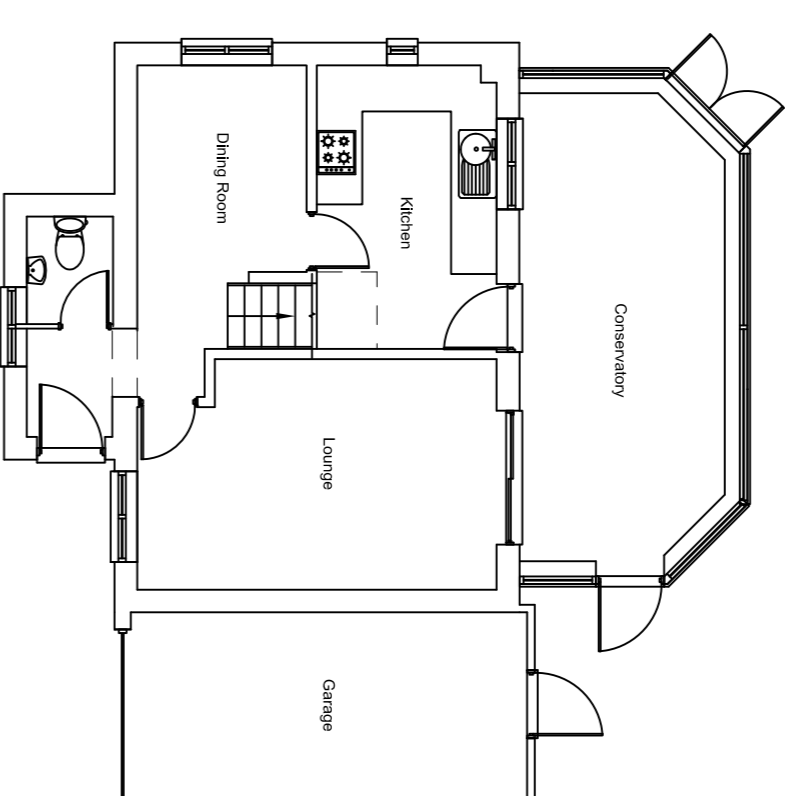



Existing Ground Floor Plan

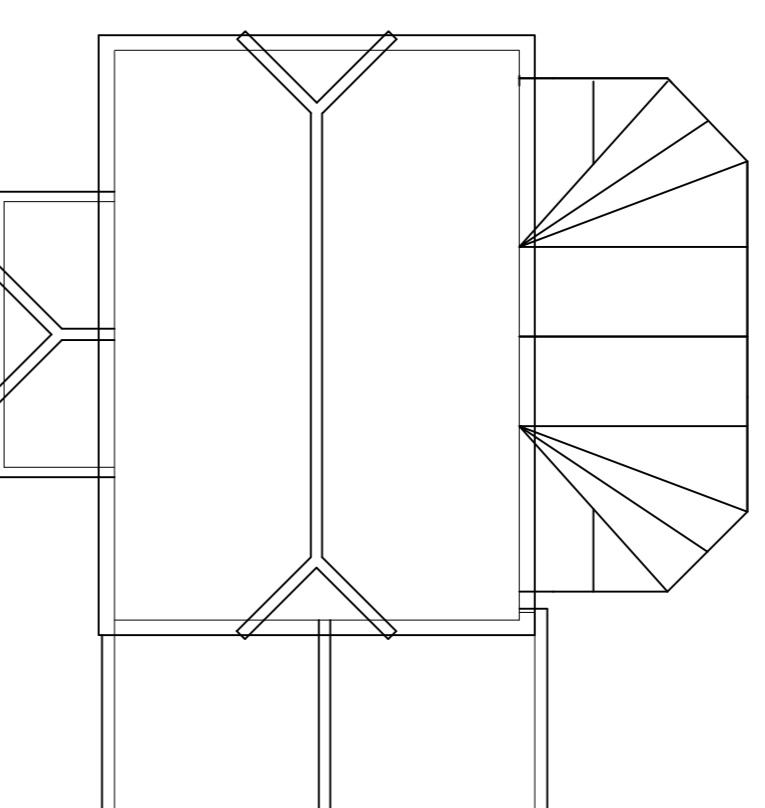


Existing Roof Plan

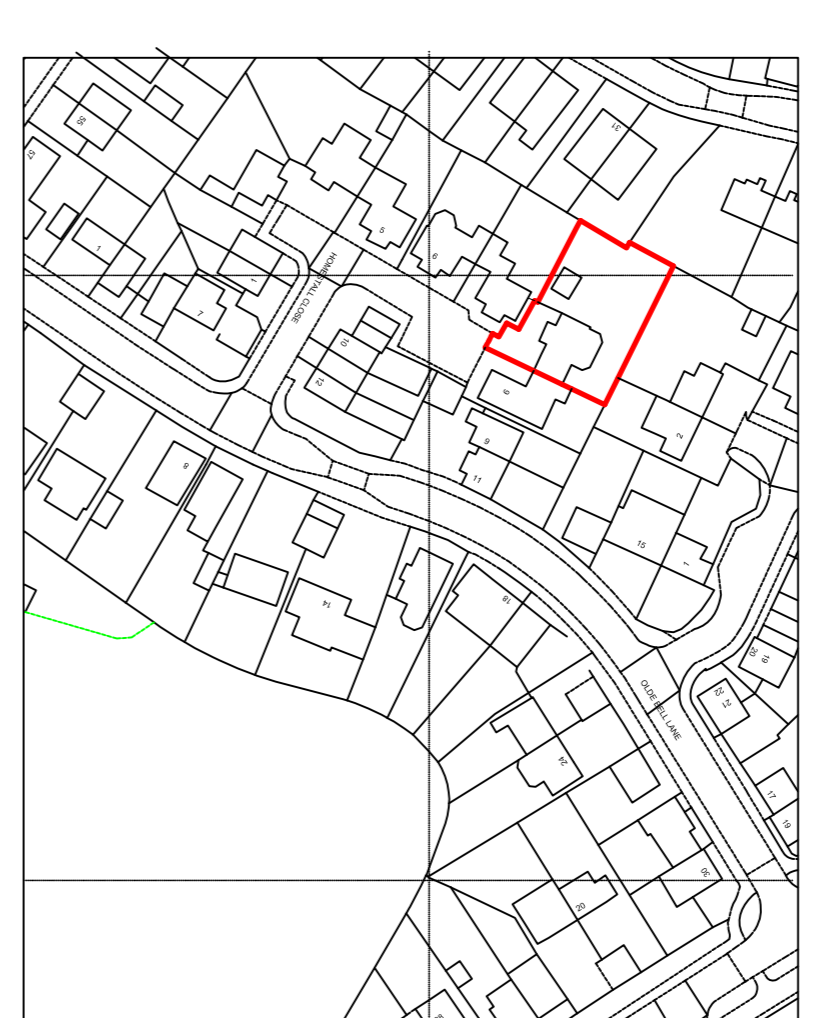


Site Location
Scale 1 : 1250

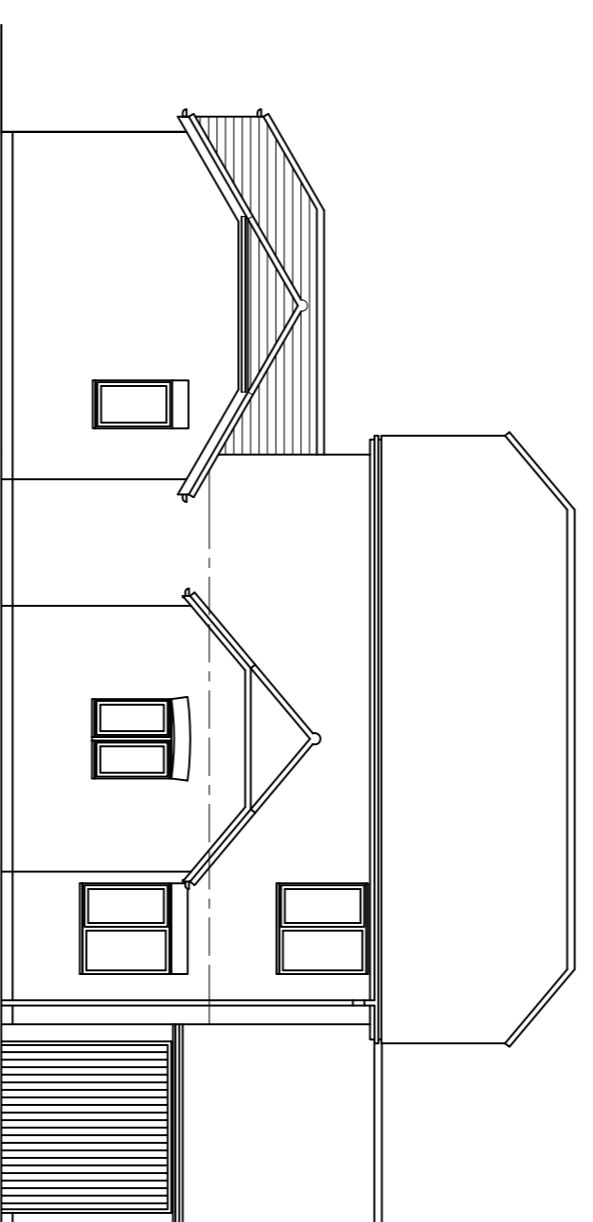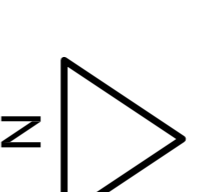


Proposed Front Elevation

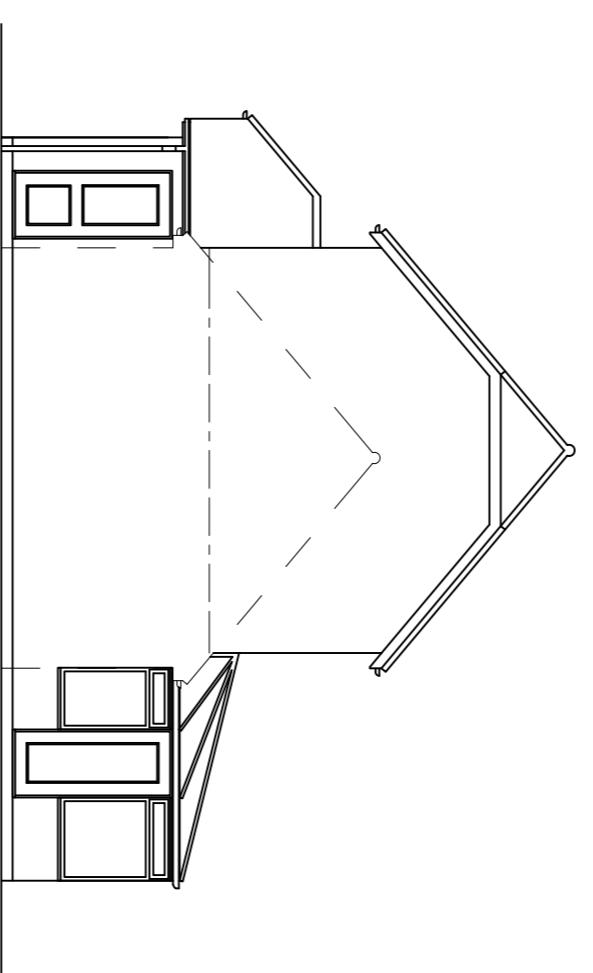


Proposed Side Elevation

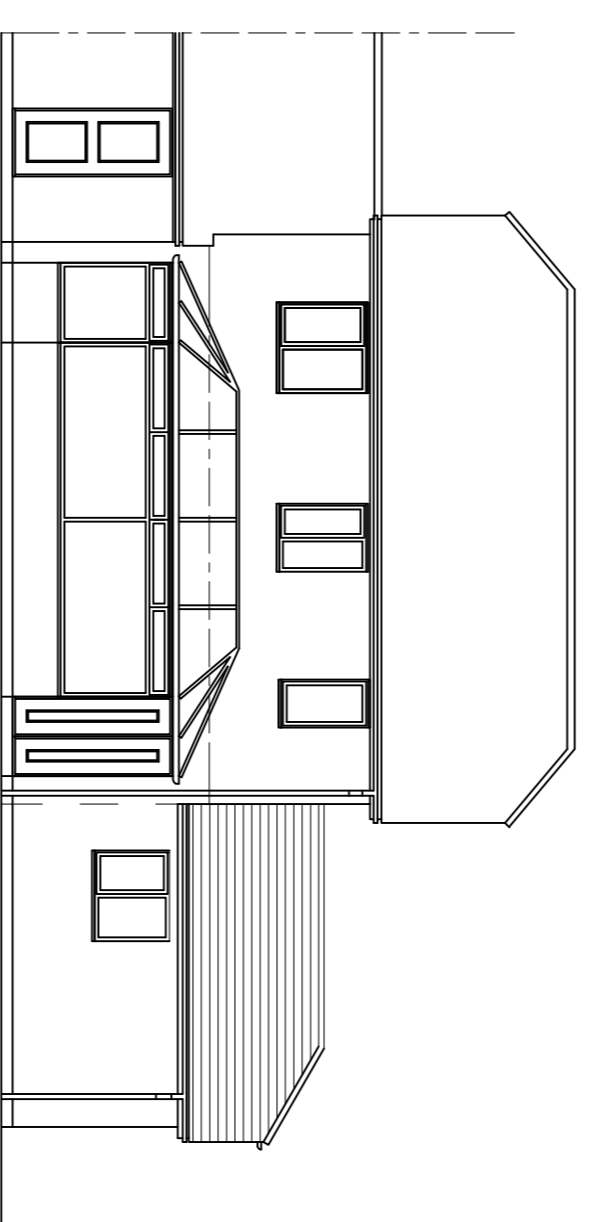


Proposed Rear Elevation

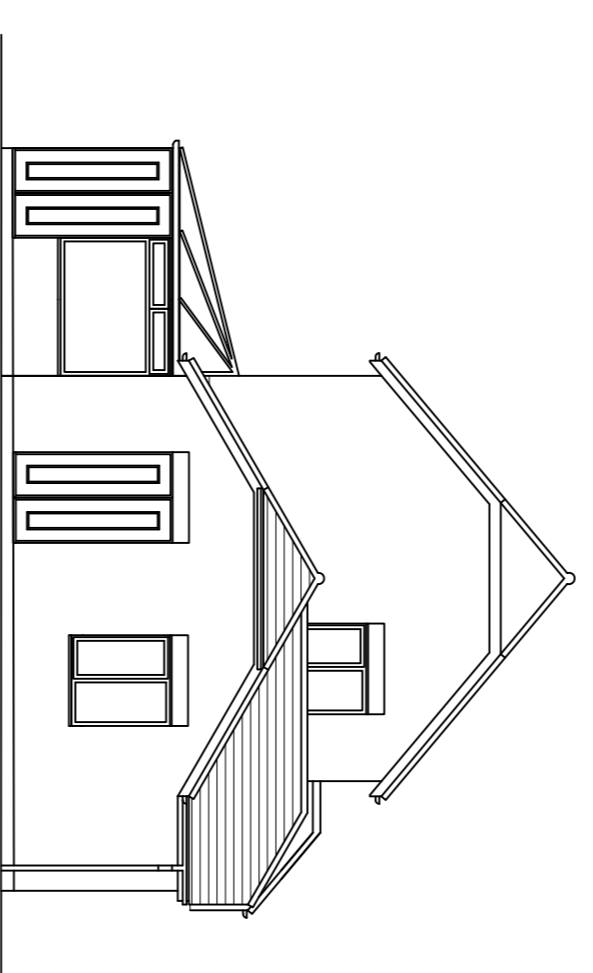


Proposed Side Elevation

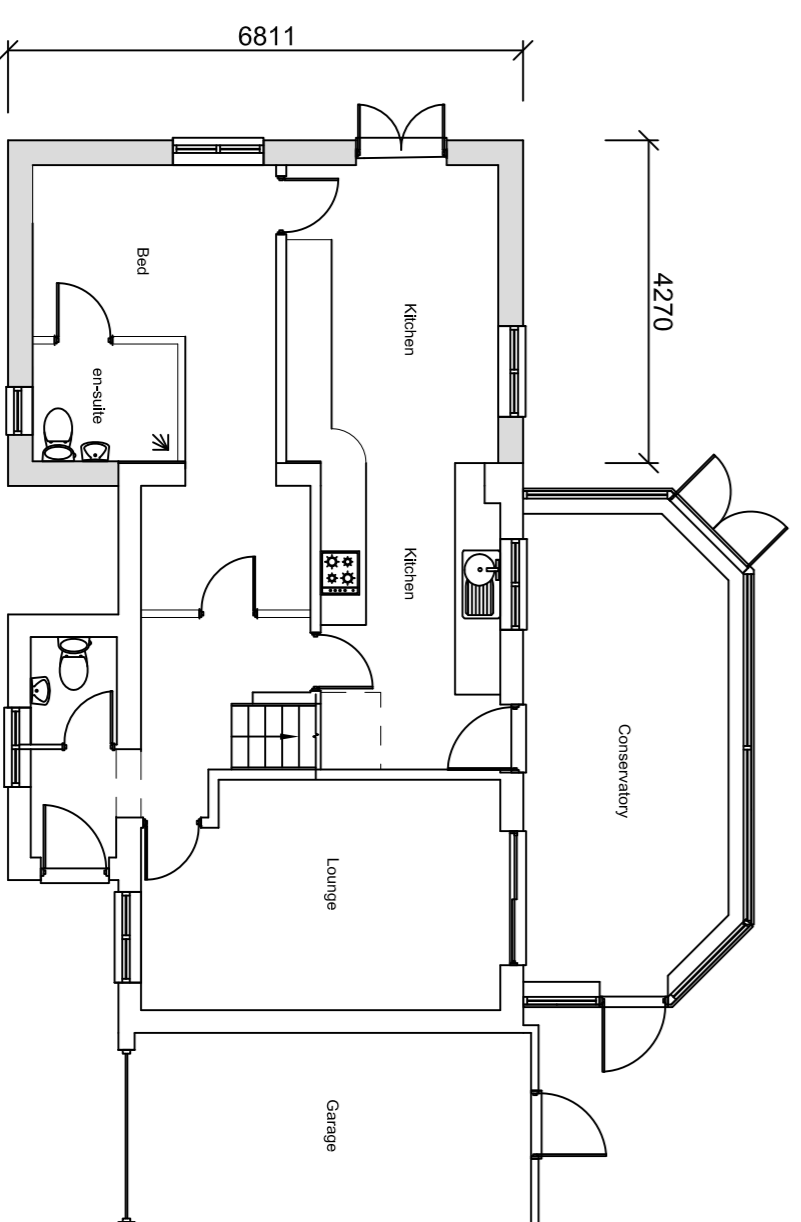


Proposed Ground Floor Plan

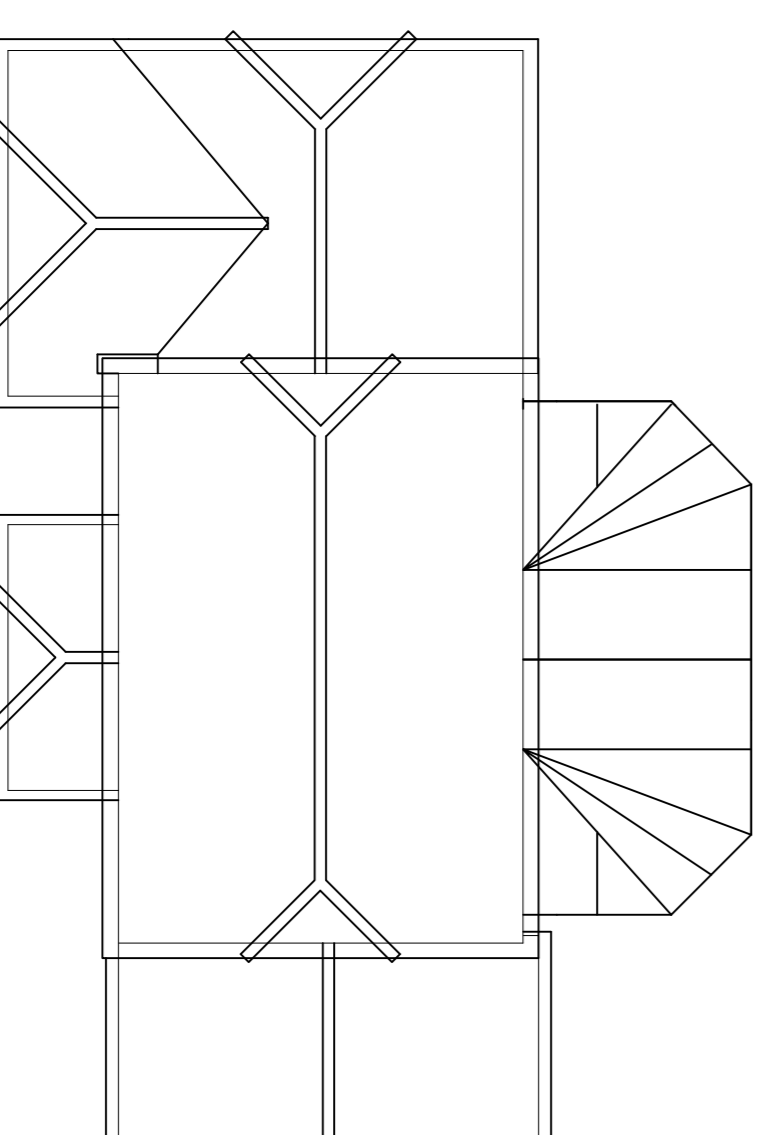

Proposed Roof Plan

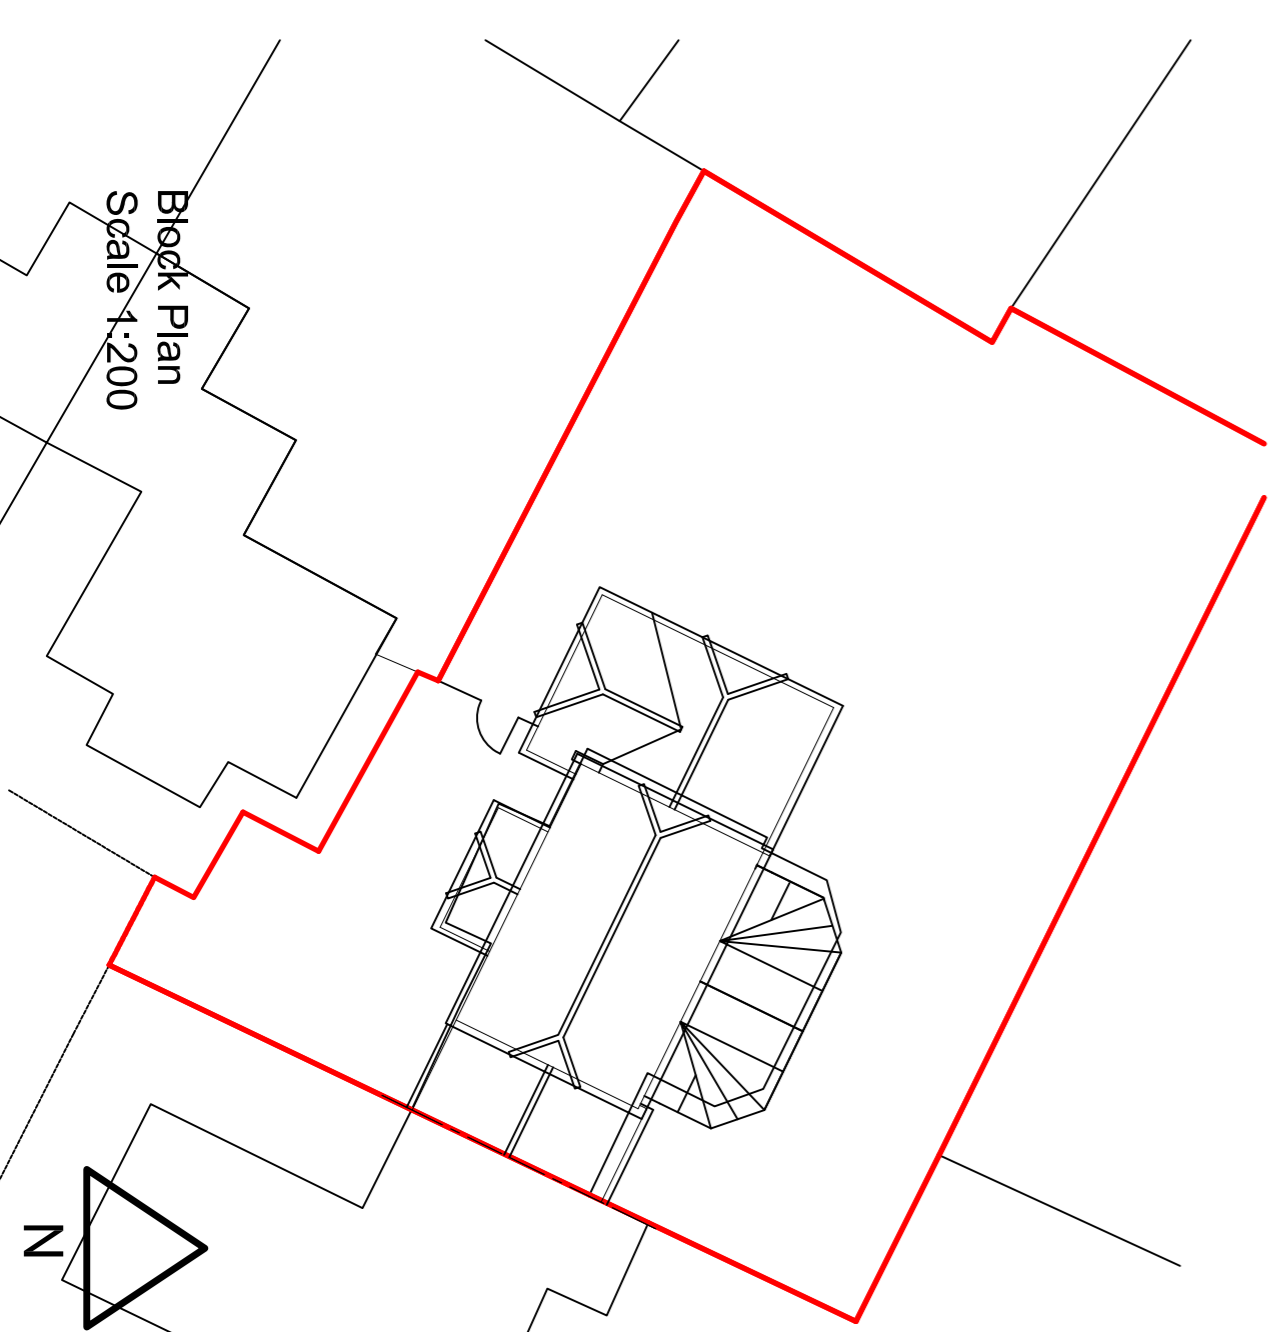

Block Plan
Scale 1:200

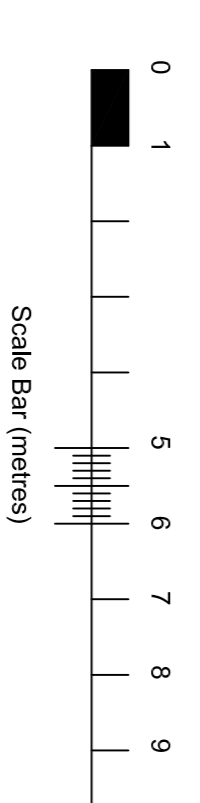

Scale Bar (metres)

all as agreed client drawing DR-6608-01 Rev C with revised WC

Bradbury Design Ltd

Tel: 01908 605332 Fax: 01908 605332 Mobile: 07970 076249
e-mail: info@bradbury-design.com

Client

Mr & Mrs Deaker

Project 8 Homestall Close,

Loughton,
Milton Keynes, MK5 8DZ

Title Proposed single storey side extensions

Scale	Sheet Size	Date	Drawing No.	Rev.
1 : 100	A1	2nd May 2016	6608-01	-

Contractor to verify all pitches and dimensions on-site. Do not scale from this drawing.
Listed dimensions must be assumed approximate and checked on-site.
Copyright of Bradbury Design Ltd