




Proposed Front Elevation

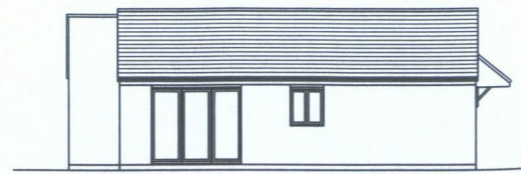


Proposed Side Elevation

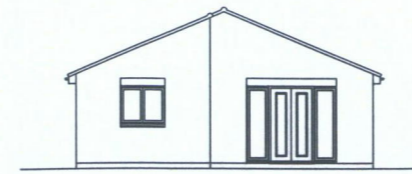


Proposed Rear Elevation

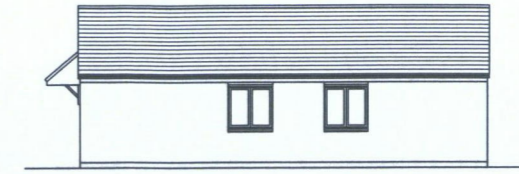

Proposed Side Elevation

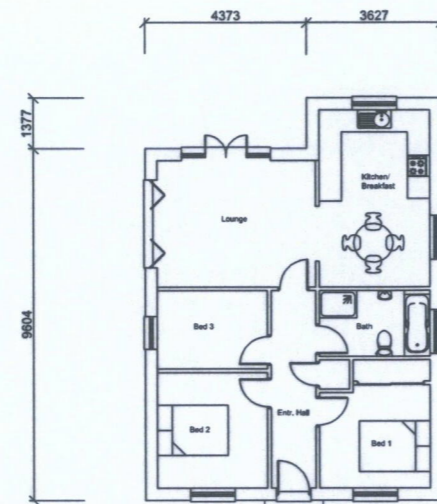



Proposed Floor Plan

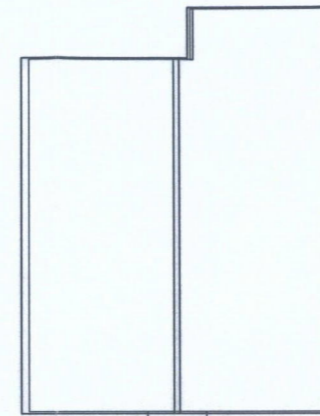

Proposed Roof Plan



Proposed section A - A

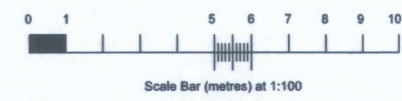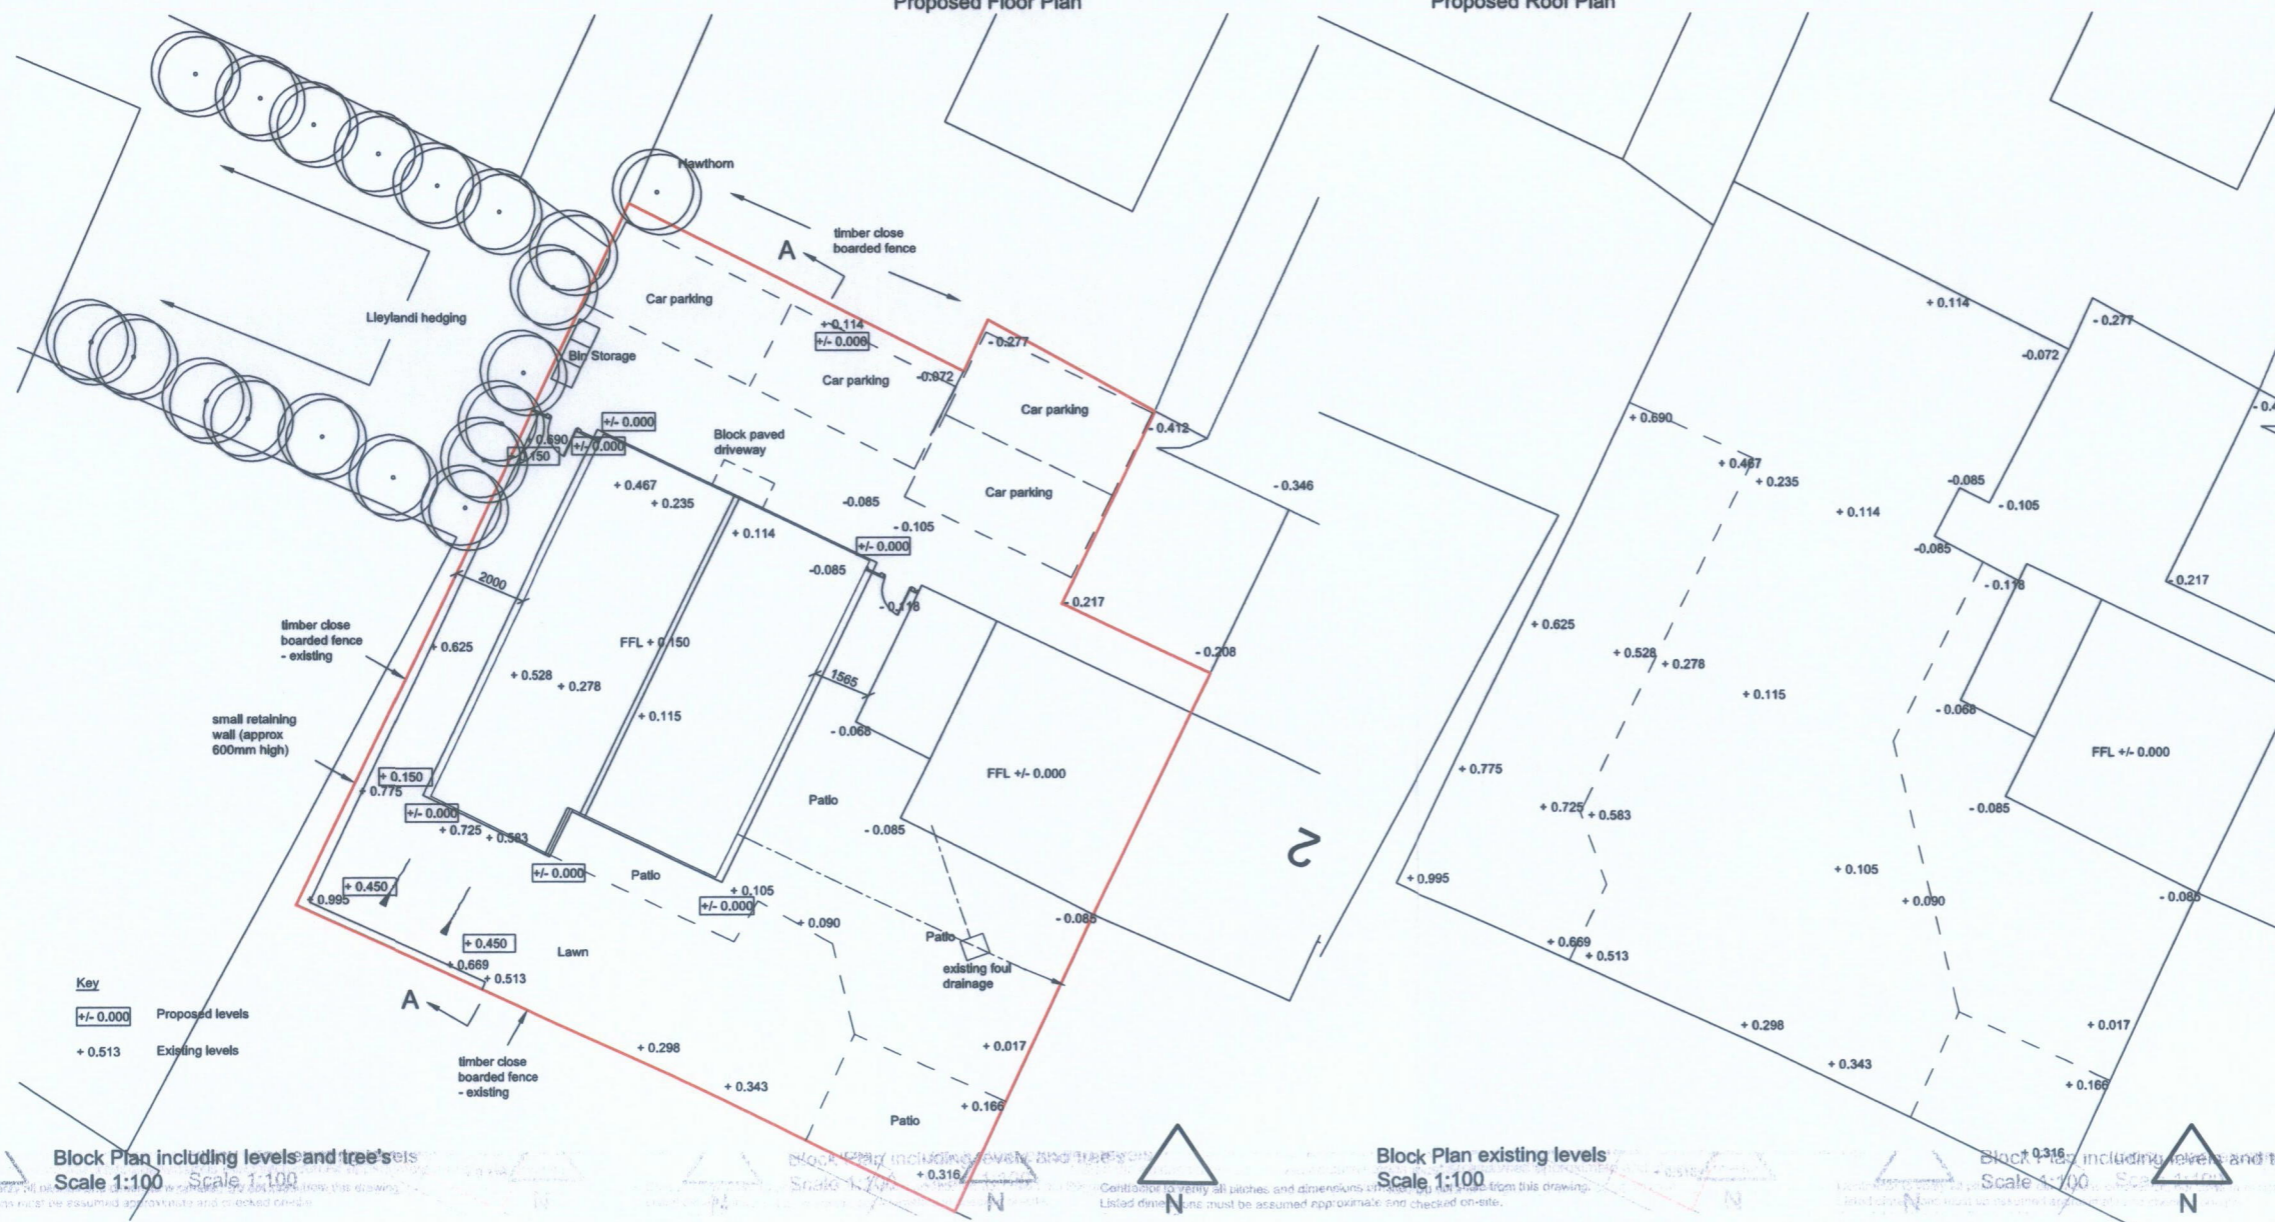

as agreed client drawing DR-6018-01  
**Bradbury Design Ltd**  
Tel: 01908 605332 Fax: 01908 605332 Mobile: 07970 076249  
e-mail: info@bradbury-design.com

Client **Mr & Mrs Hewer** Project **Land at 3 Glebe Close, Loughton, Milton Keynes, MK5 8HB**

Title **Proposed new bungalow**

Scale	Sheet Size	Date	Drawing No.	Rev.
1:100	A1	28th July 2014	6024-01	-

Contractor to verify all pitches and dimensions on-site. Do not scale from this drawing. Listed dimensions must be assumed approximate and checked on-site. Copyright of Bradbury Design Ltd

Block Plan including levels and tree's  
Scale 1:100

Block Plan existing levels  
Scale 1:100

Block Plan including levels and tree's  
Scale 1:100