


NE ELEVATION ( ENTRANCE )

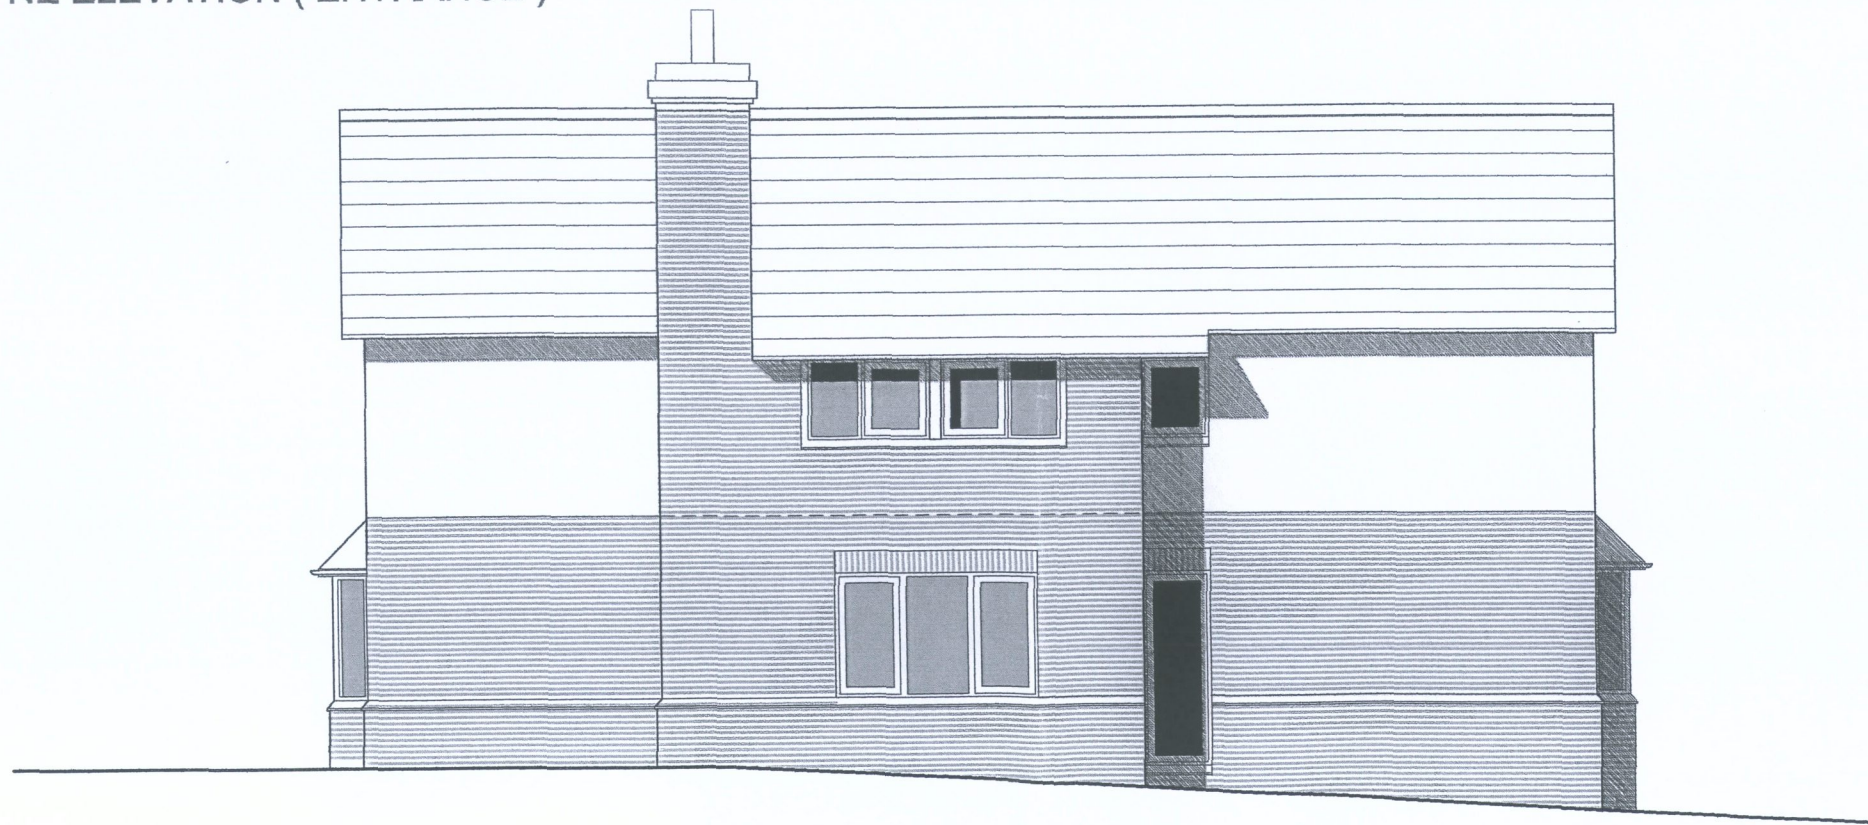

NW ELEVATION ( SIDE )

PROJECT :  
 PROPOSED HOUSE : PITCHER LANE : LOUGHTON : MILTON KEYNES  
 TITLE :  
 NE & NW ELEVATIONS  
 SCALE : DATE : JOB : DWG : REV :  
 1 : 100 (A3) Nov2014 1304 P(0)006