




Rear Elevation

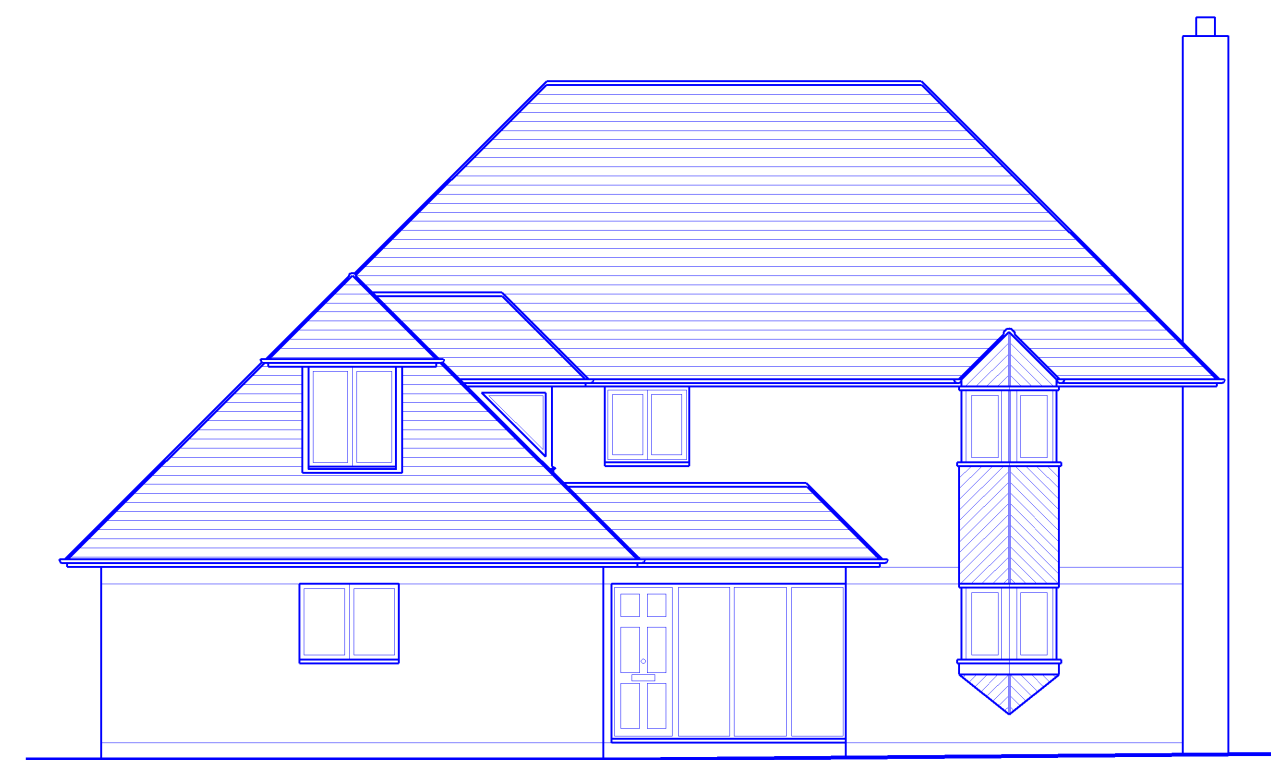

Side Elevation

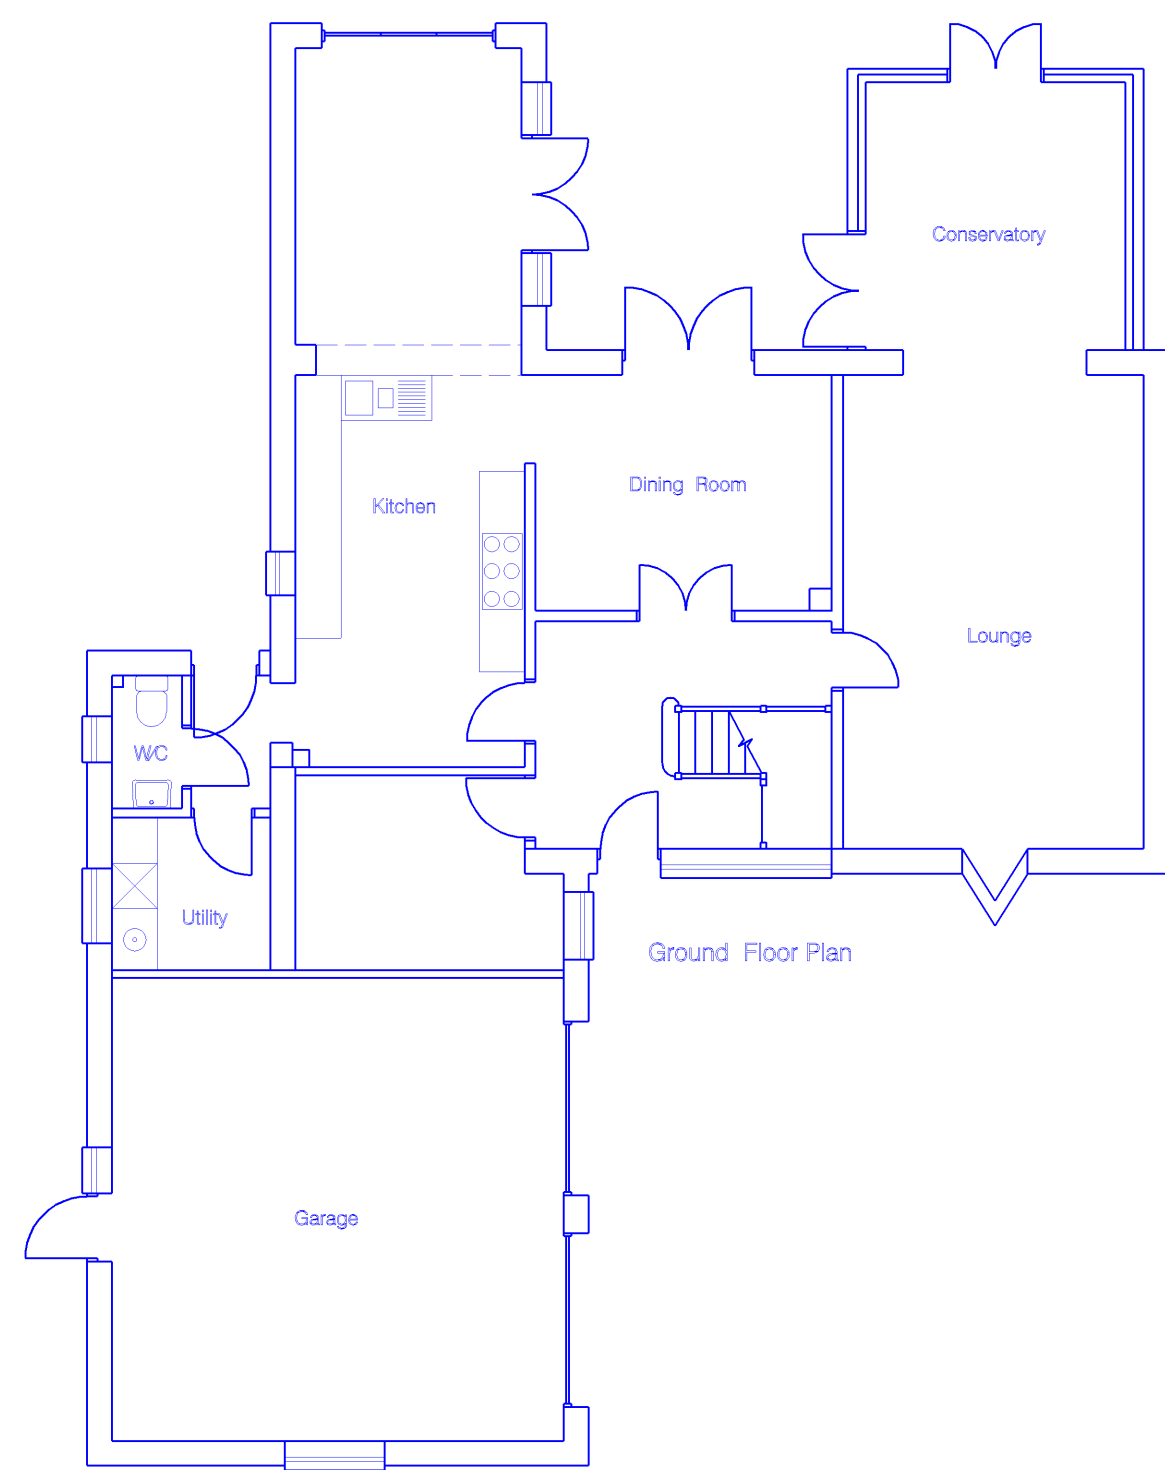

Front Elevation

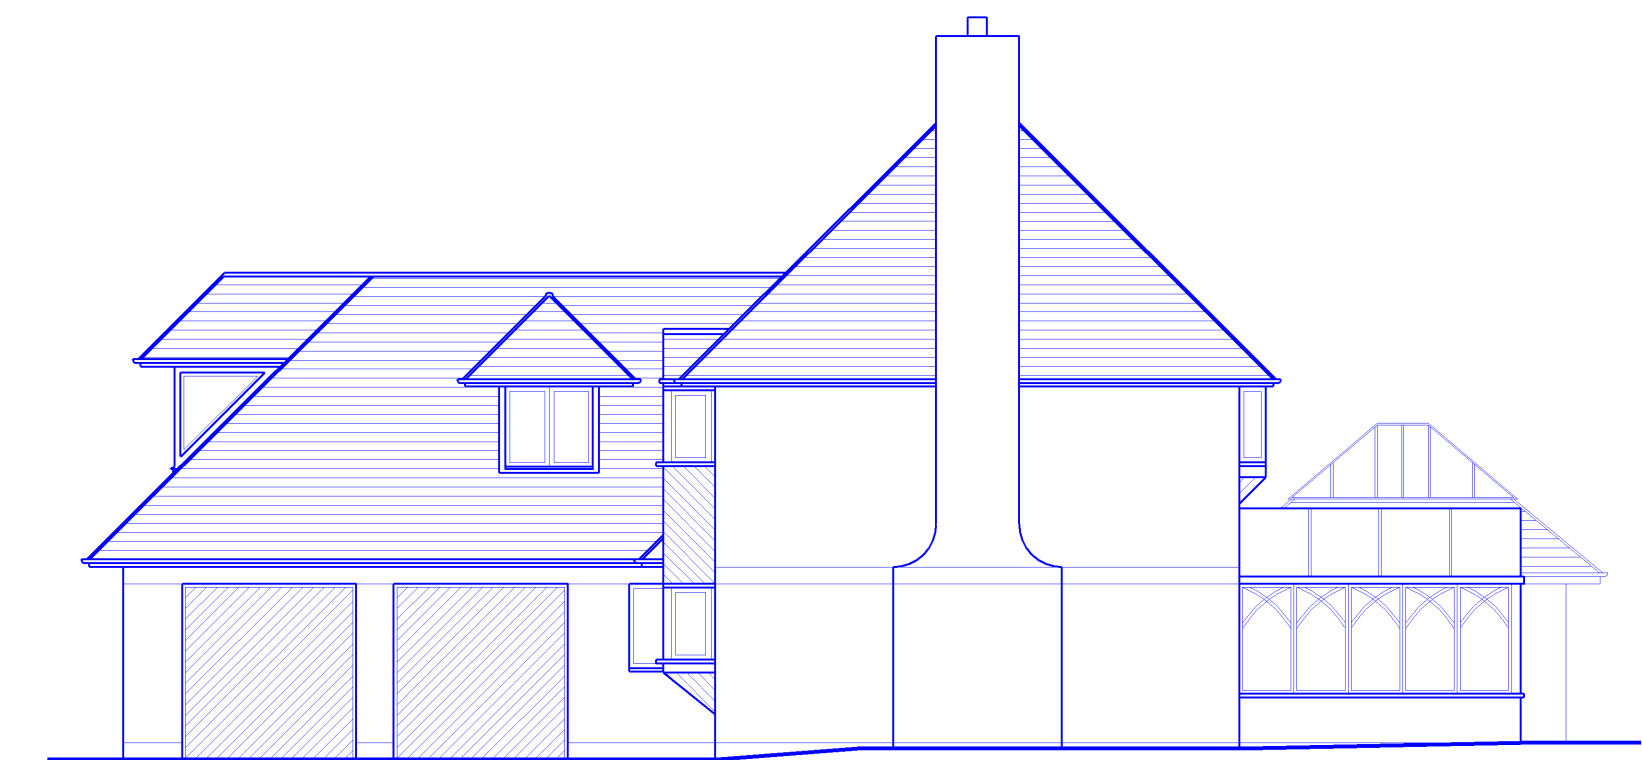

Side Elevation

As Existing

	Scale:	Jobcode:	Date:	As Existing @	Building Tectonics Ltd Tecton Centre Church Street Ferry Stratford Milton Keynes MK2 2NY Tel 01908 366000 www.building-technics.co.uk
	1:100	RDL	30th August 2013	10 Redland Drive Loughton Milton Keynes MK5 8EL	

DO NOT COMMENCE WORK ON-SITE OR ORDER MATERIALS/COMPONENTS IN ADVANCE OF FULL APPROVAL OF PLANS. ALL DIMENSIONS TO BE CHECKED ON-SITE PRIOR TO ORDERING MATERIALS OR FABRICATION OR COMMENCEMENT OF WORK. SCALED INFORMATION SHOULD ONLY BE USED FOR ESTIMATING PURPOSES & IF CRITICAL SHOULD BE CHECKED ON SITE. THIS DRAWING IS THE COPYRIGHT OF BUILDING TECTONICS LTD WHOSE PERMISSION TO COPY SHOULD BE OBTAINED IN WRITING PRIOR TO COPYING.