


BOUNDARY WITH 112 LINCESLADE GROVE

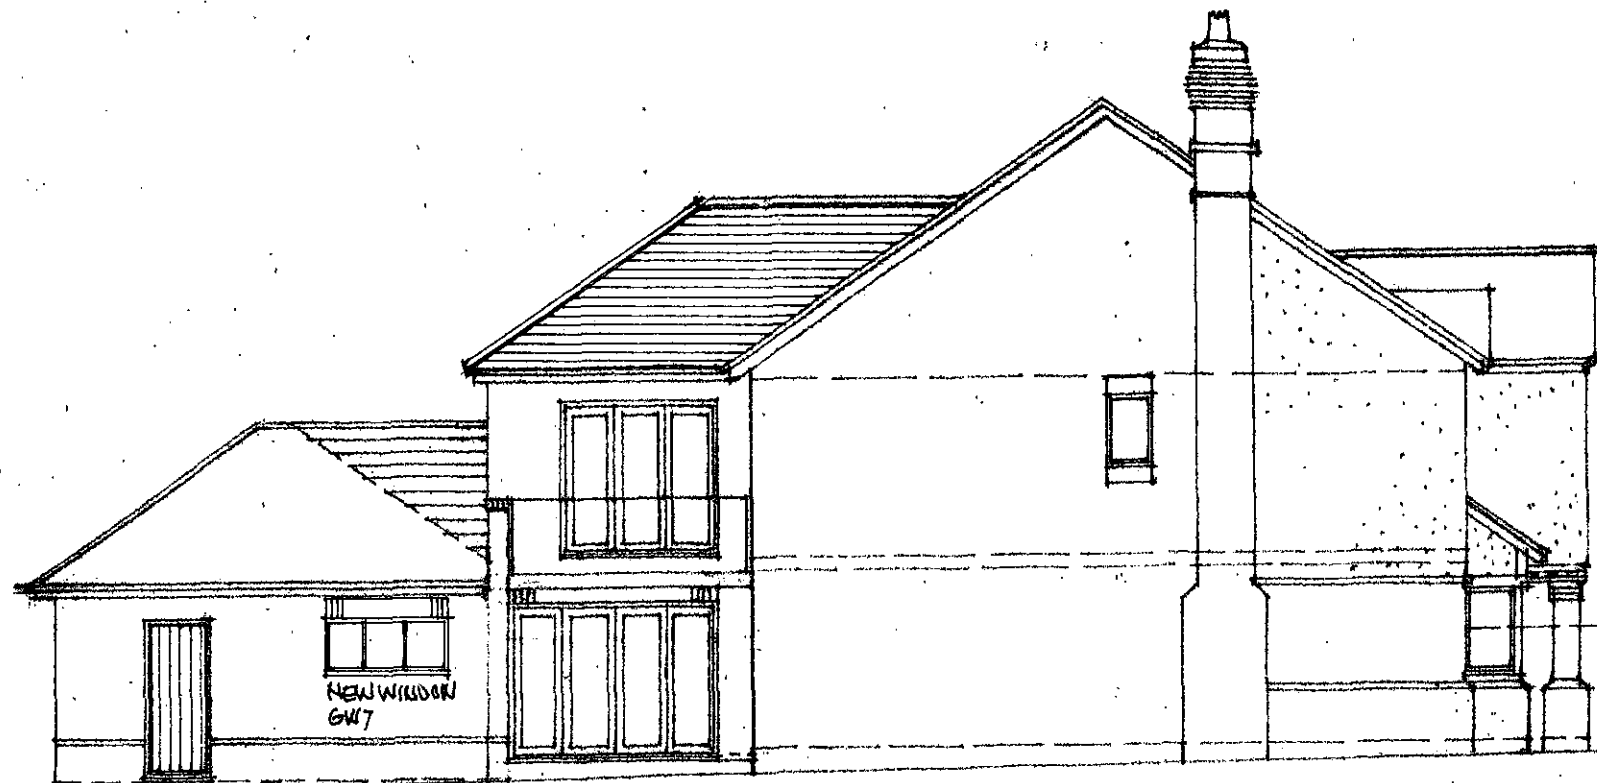

DEVELOPMENT CONTROL

26 NOV 2012

RECEIVED PM

BOUNDARY TO SHARED DRIVEWAY


EXISTING GARAGE - ROOF ALTERED * IN FILL BETWEEN HOUSE AND GARAGE

ELEVATION FROM LINCESLADE GROVE

NOTES
 Use figure dimensions only. Do not scale.
 Check dimensions on site before putting work in hand.
 Make any necessary alterations in the Architect's Design and drawings as required.

EXISTING GUTTER DELETED ON 100 BDD; PRECAST GUTTER KEYS D

Date: By: Checked: Contact: Scale:

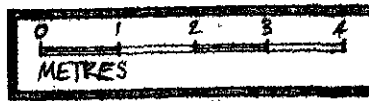

Stern Thom Fehler
Chartered Architects



40 Ospeaton Way, London NE 20 0D3 (0203 8688 8842)
7 Lucy Lane, Loughran, Milton Keynes, MK5 2EP (01908) 419 802

Client
 MR + MRS ROWEN JAMES
 110 LINCESLADE GROVE
 LOUGHTON
 MILTON KEYNES MK5 8BL

Project
 PROPOSED EXTENSIONS AND
 ALTERATIONS TO
 110 LINCESLADE GROVE
 LOUGHTON
 MILTON KEYNES MK5 8BL

Drawing
 ELEVATIONS AS PROPOSED
 SHEET ONE OF TWO
 (REVISED)

SCALE	1:100 @ A3	NORTH POINT
DATE	JULY 2012	BY: DDT
JOB NO	1830	07 D



LINCESLADE GROVE

SIDE EXTENSION TO HOUSE AND INFILL BETWEEN HOUSE AND GARAGE

ELEVATION FROM SHARED DRIVEWAY