

DEVELOPMENT CONTROL

26 NOV 2012

RECEIVED PM

NOTES


Use signs and dimensions only. Do not scale.  
 Check dimensions at all levels putting marks on plans.  
 Report any discrepancy or discrepancy to the Architect.  
 Design and drawings are copyright.

VELUX SUNTUBE DELIVERED  
 EAVES CUTTER TO 100 BDY  
 DELETED; PRAKAPET CUTTER  
 NOV 13 + REAR WINDOW ADDED

Date: 13/11/12 By: [Signature] Cont: [Signature] Auth: [Signature]


BOUNDARY TO STAMBED DRIVEWAY

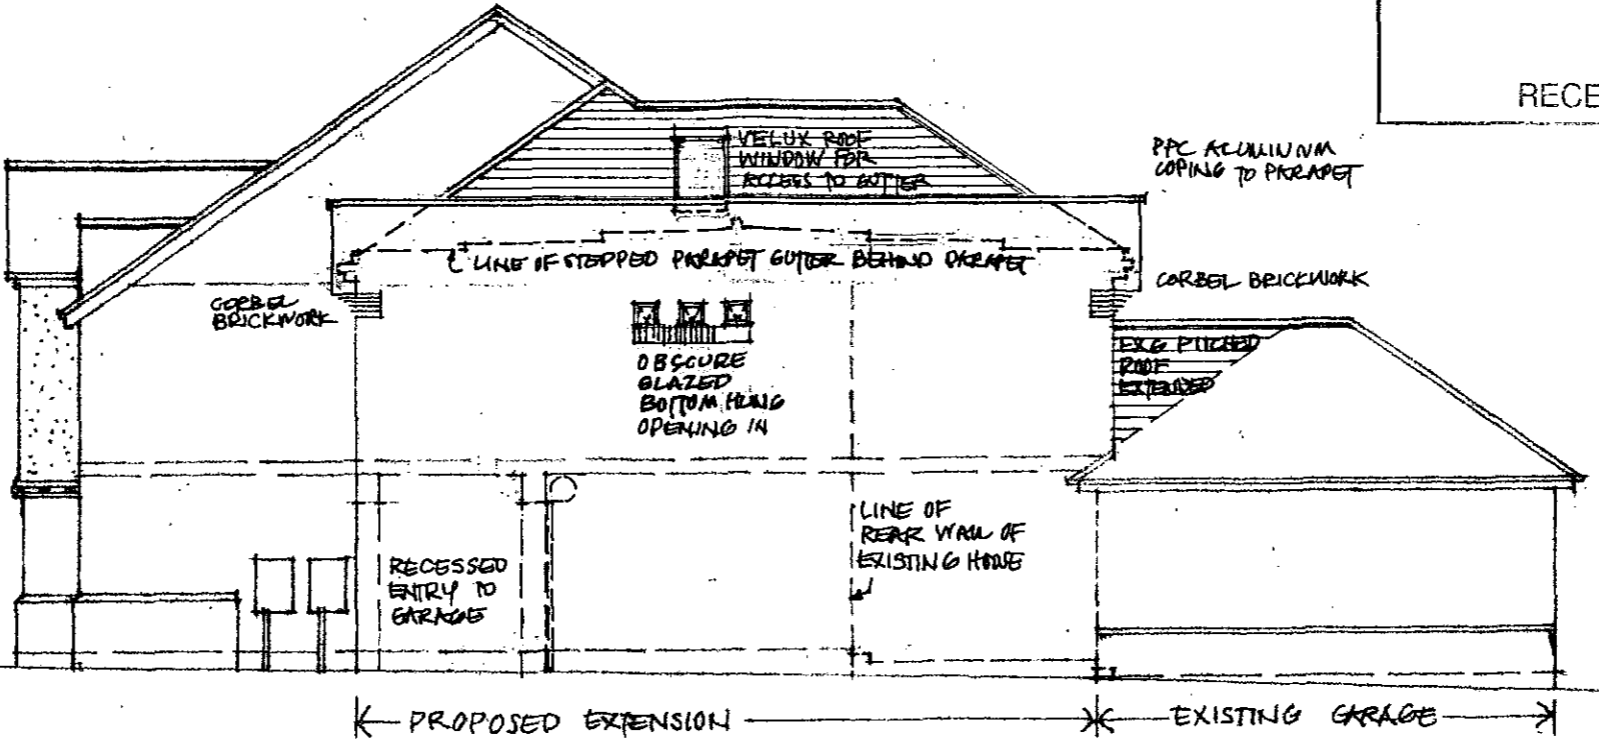

BOUNDARY TO 112

← PROPOSED EXTENSION → \* EXISTING GARAGE \*

### ELEVATION FROM 108

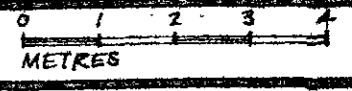

Stern Thom Fehler Chartered Architects



48 Ossington Way, London W2 6GB (020 8994 8225)  
 7 Lucy Lane, Loughran, Milton Keynes, MK5 2EP (01908 576 05)

Client

MR + MRS ROWEN JAMES  
 110 LINGESLADG GROVE  
 LOUGHTON  
 MILTON KEYNES MK5 9BL

Project


PROPOSED ALTERATIONS  
 AND EXTENSIONS TO  
 110 LINGESLADG GROVE  
 LOUGHTON  
 MILTON KEYNES MK5 9BL

Drawings

ELEVATIONS AS PROPOSED  
 SHEET TWO OF TWO  
 (REVISED)

SCALE	1:100 @ A3		NORTH POINT
DATE	JULY 2012	BY	DIOT
JOB NO	1830	ISSUE NO	08
		REVISION NO	E

BOUNDARY

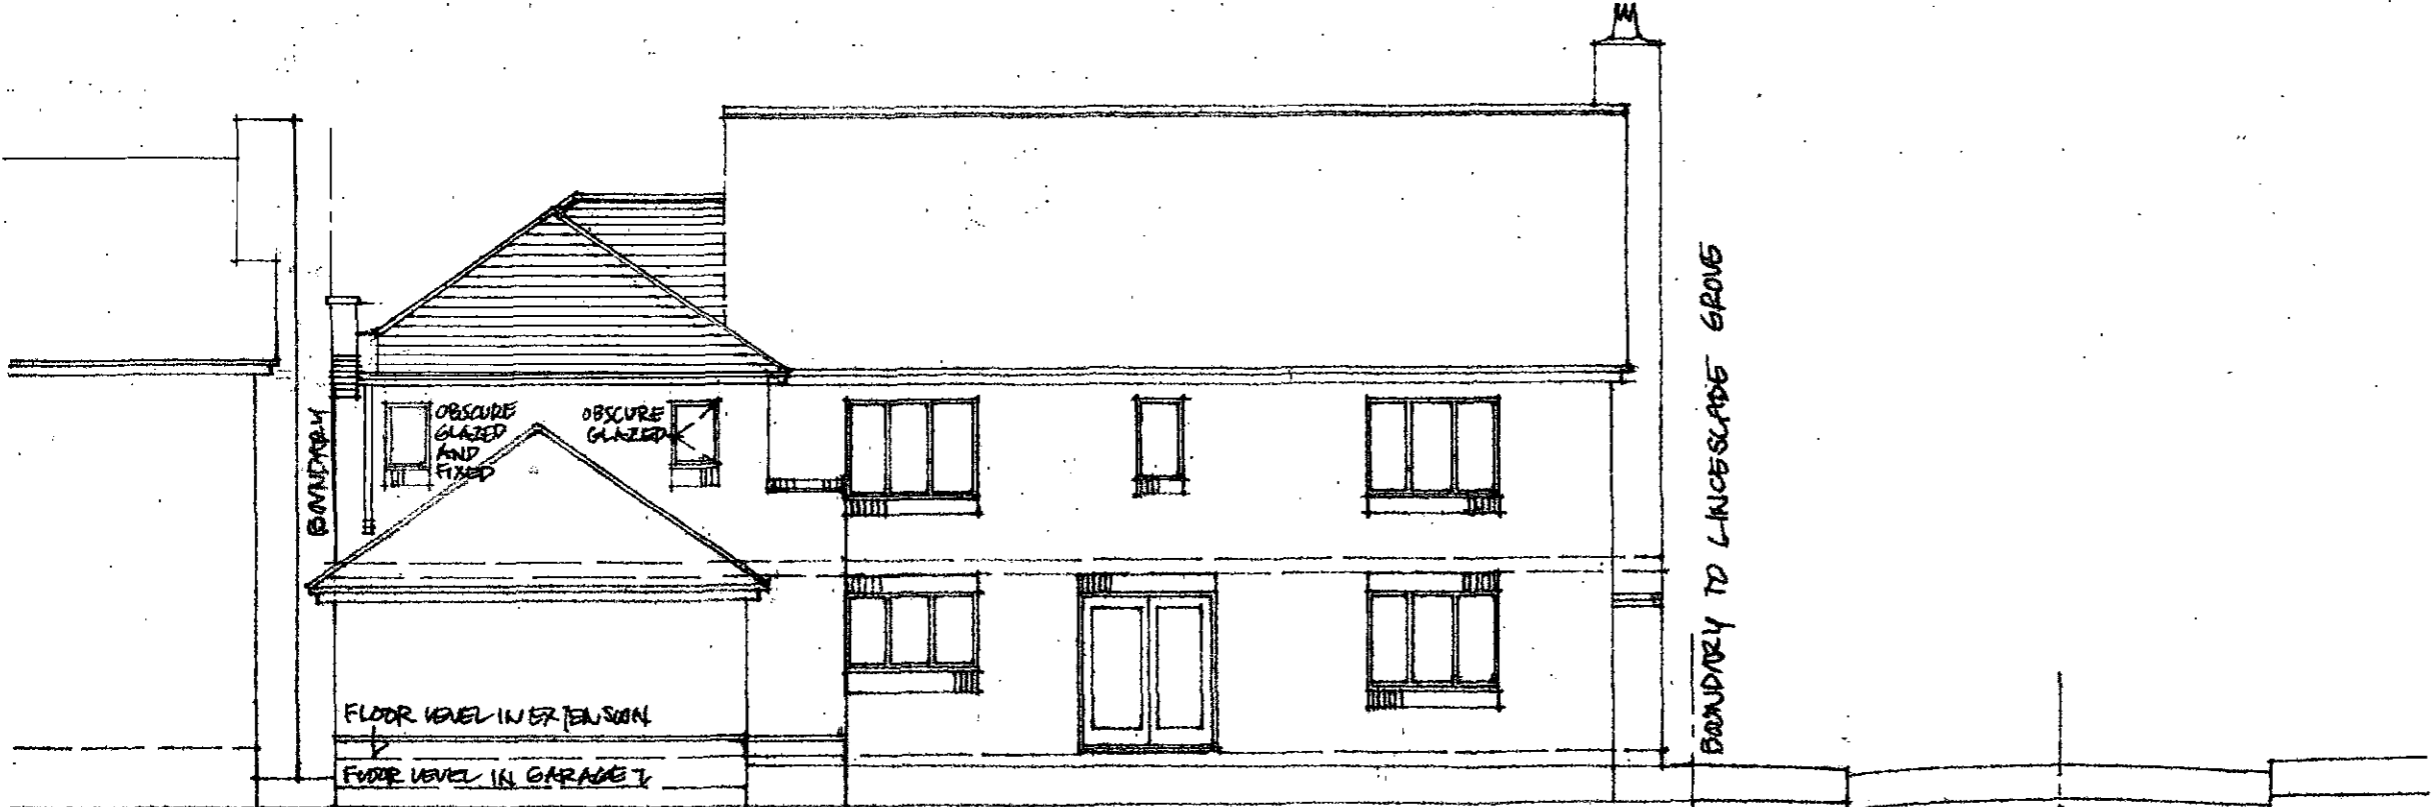

BOUNDARY TO LINGESLADG GROVE

← NEW EXTENSION LINKING EXISTING GARAGE AND HOUSE →

LINGESLADG GROVE

### GARDEN ELEVATION