


NO DIMENSIONS TO BE SCALED FROM THIS DRAWING
ALL DIMENSIONS TO BE CHECKED ON SITE IF IN DOUBT ASK
COPYRIGHT RESERVED

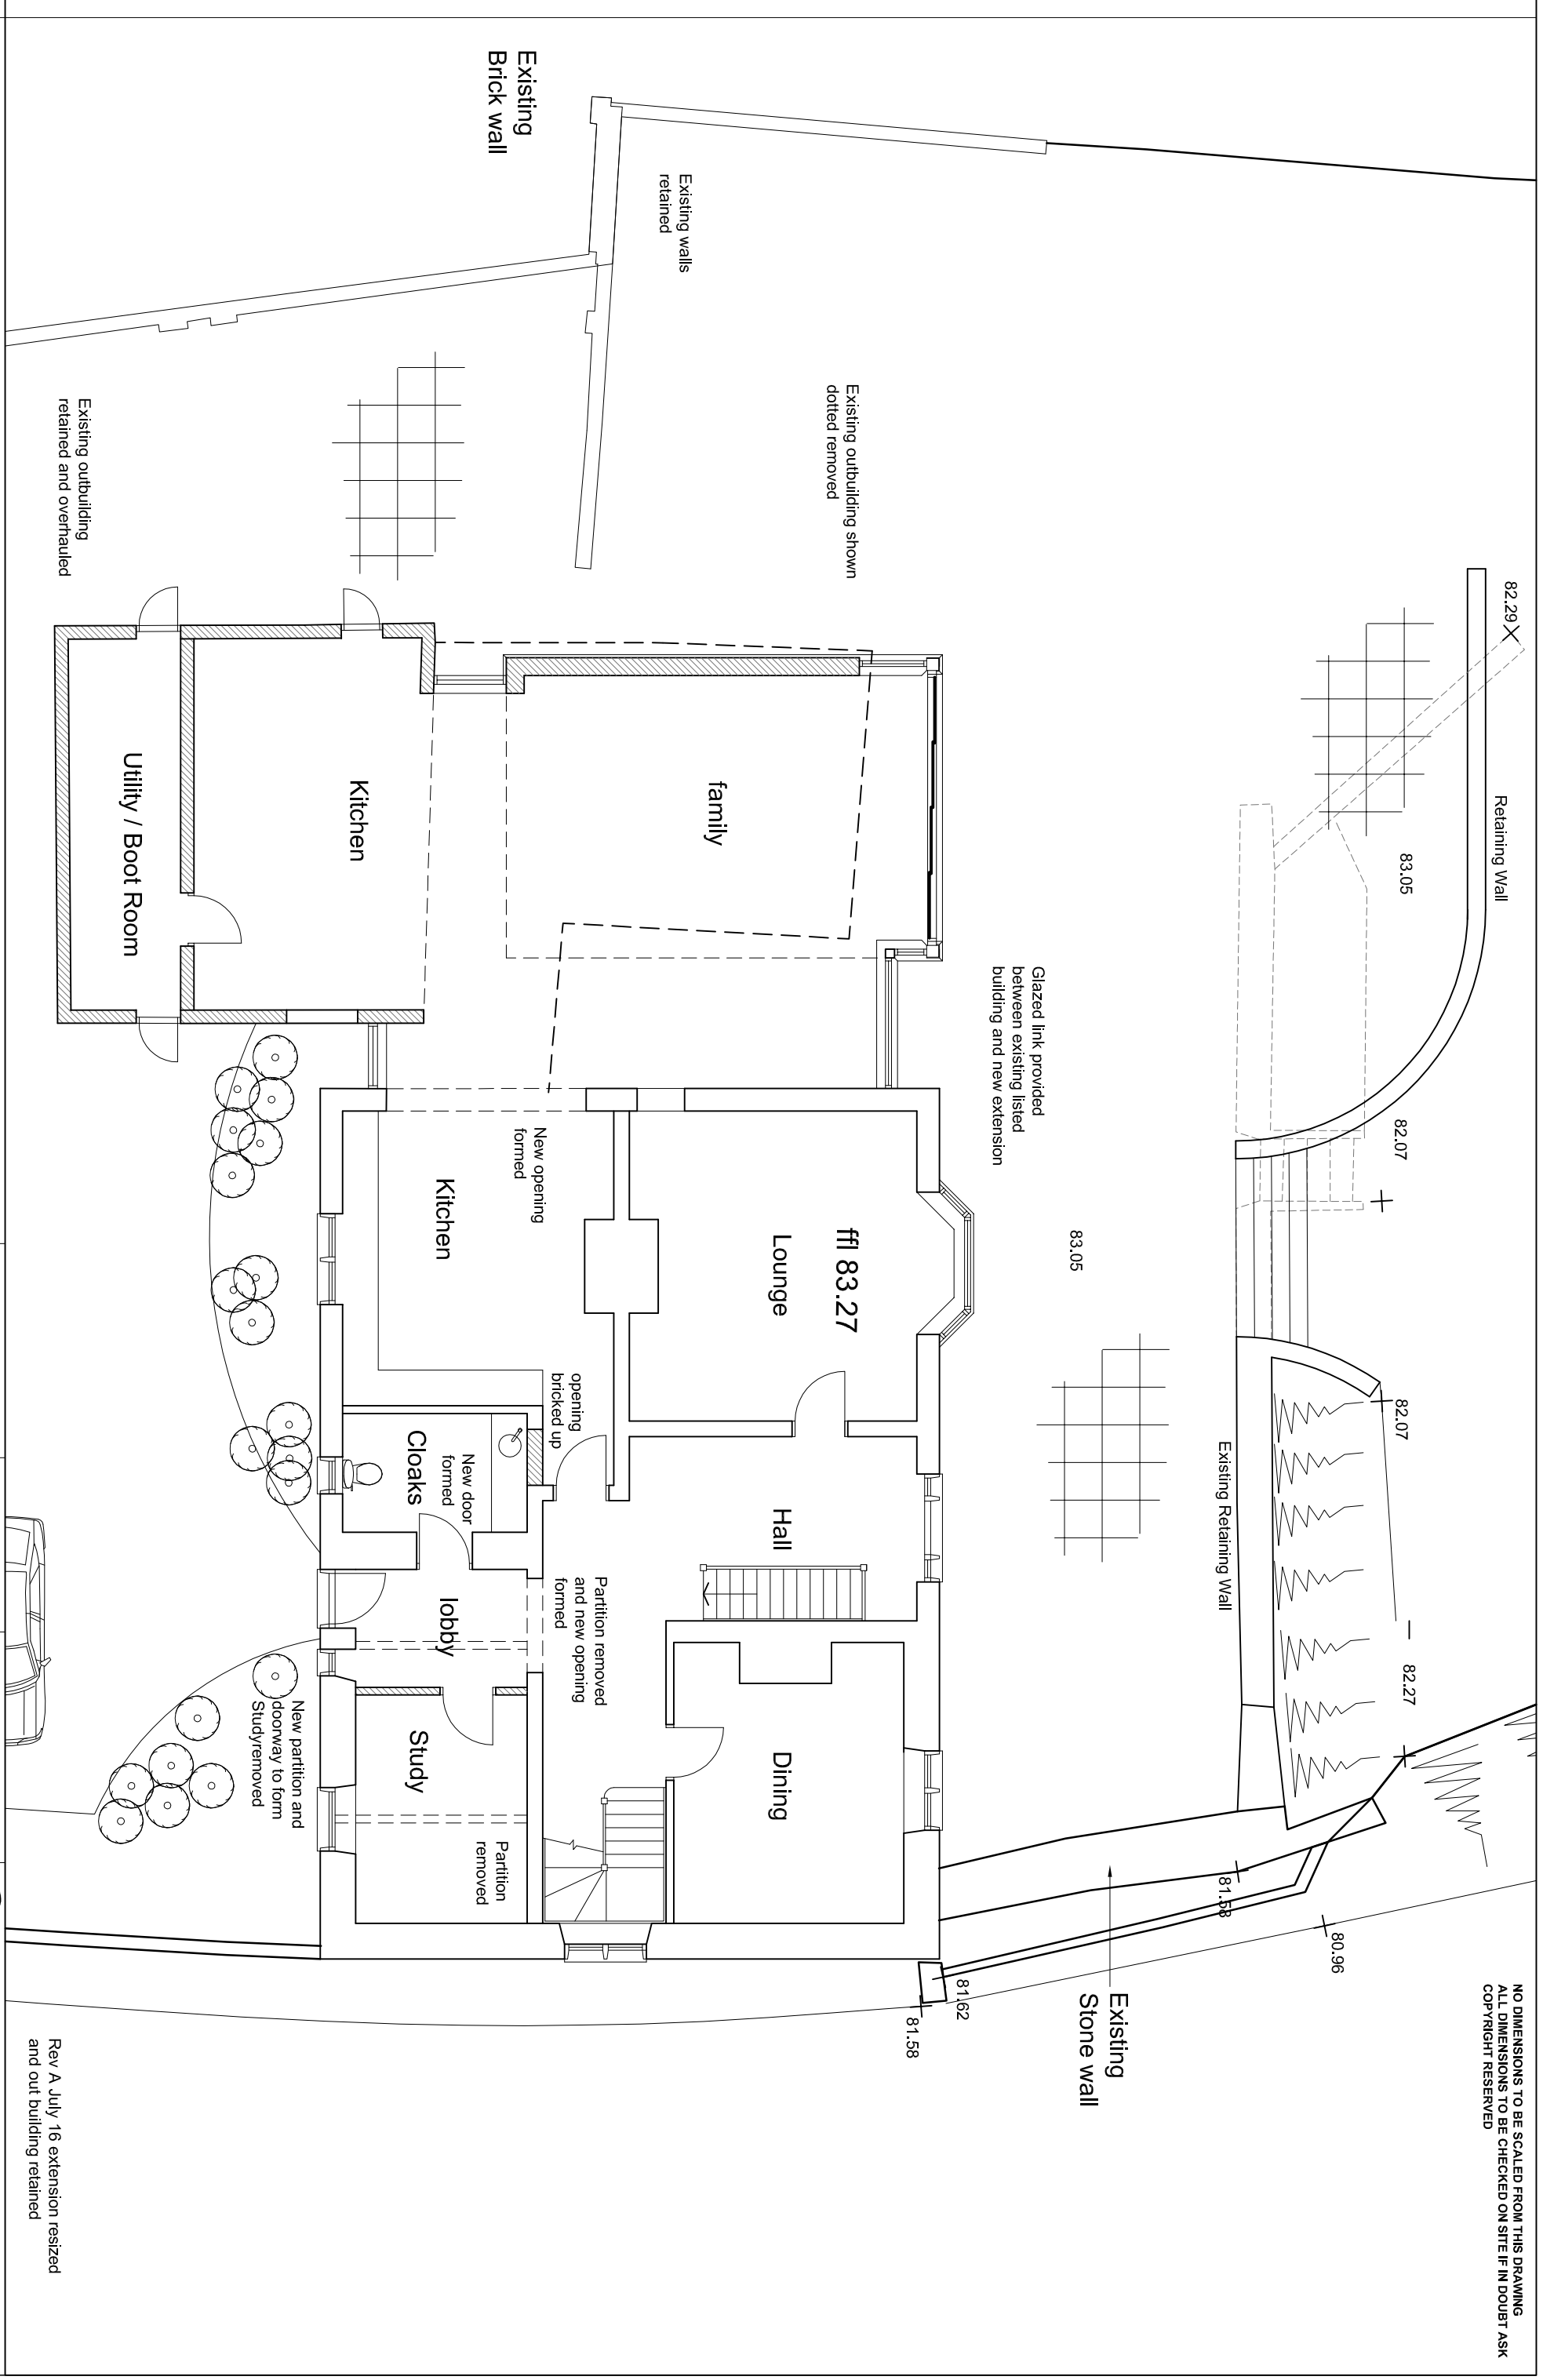

PROJECT:	School Lane Loughton Milton Keynes	DRAWING TITLE:	Proposed GF Plan	SCALE:	1:100	DATE:	Jan 16	BY:	wt	REVISION:	16 / 177 / 08 A
<p>Rev A July 16 extension resized and out building retained</p> <p>2011 <i>Designs</i></p> <p>10 Berray Gardens Bolbeck Park Milton Keynes Buckinghamshire MK15 8QD Tele 07788672541</p>											