


NO DIMENSIONS TO BE SCALED FROM THIS DRAWING
ALL DIMENSIONS TO BE CHECKED ON SITE IF IN DOUBT ASK
COPYRIGHT RESERVED

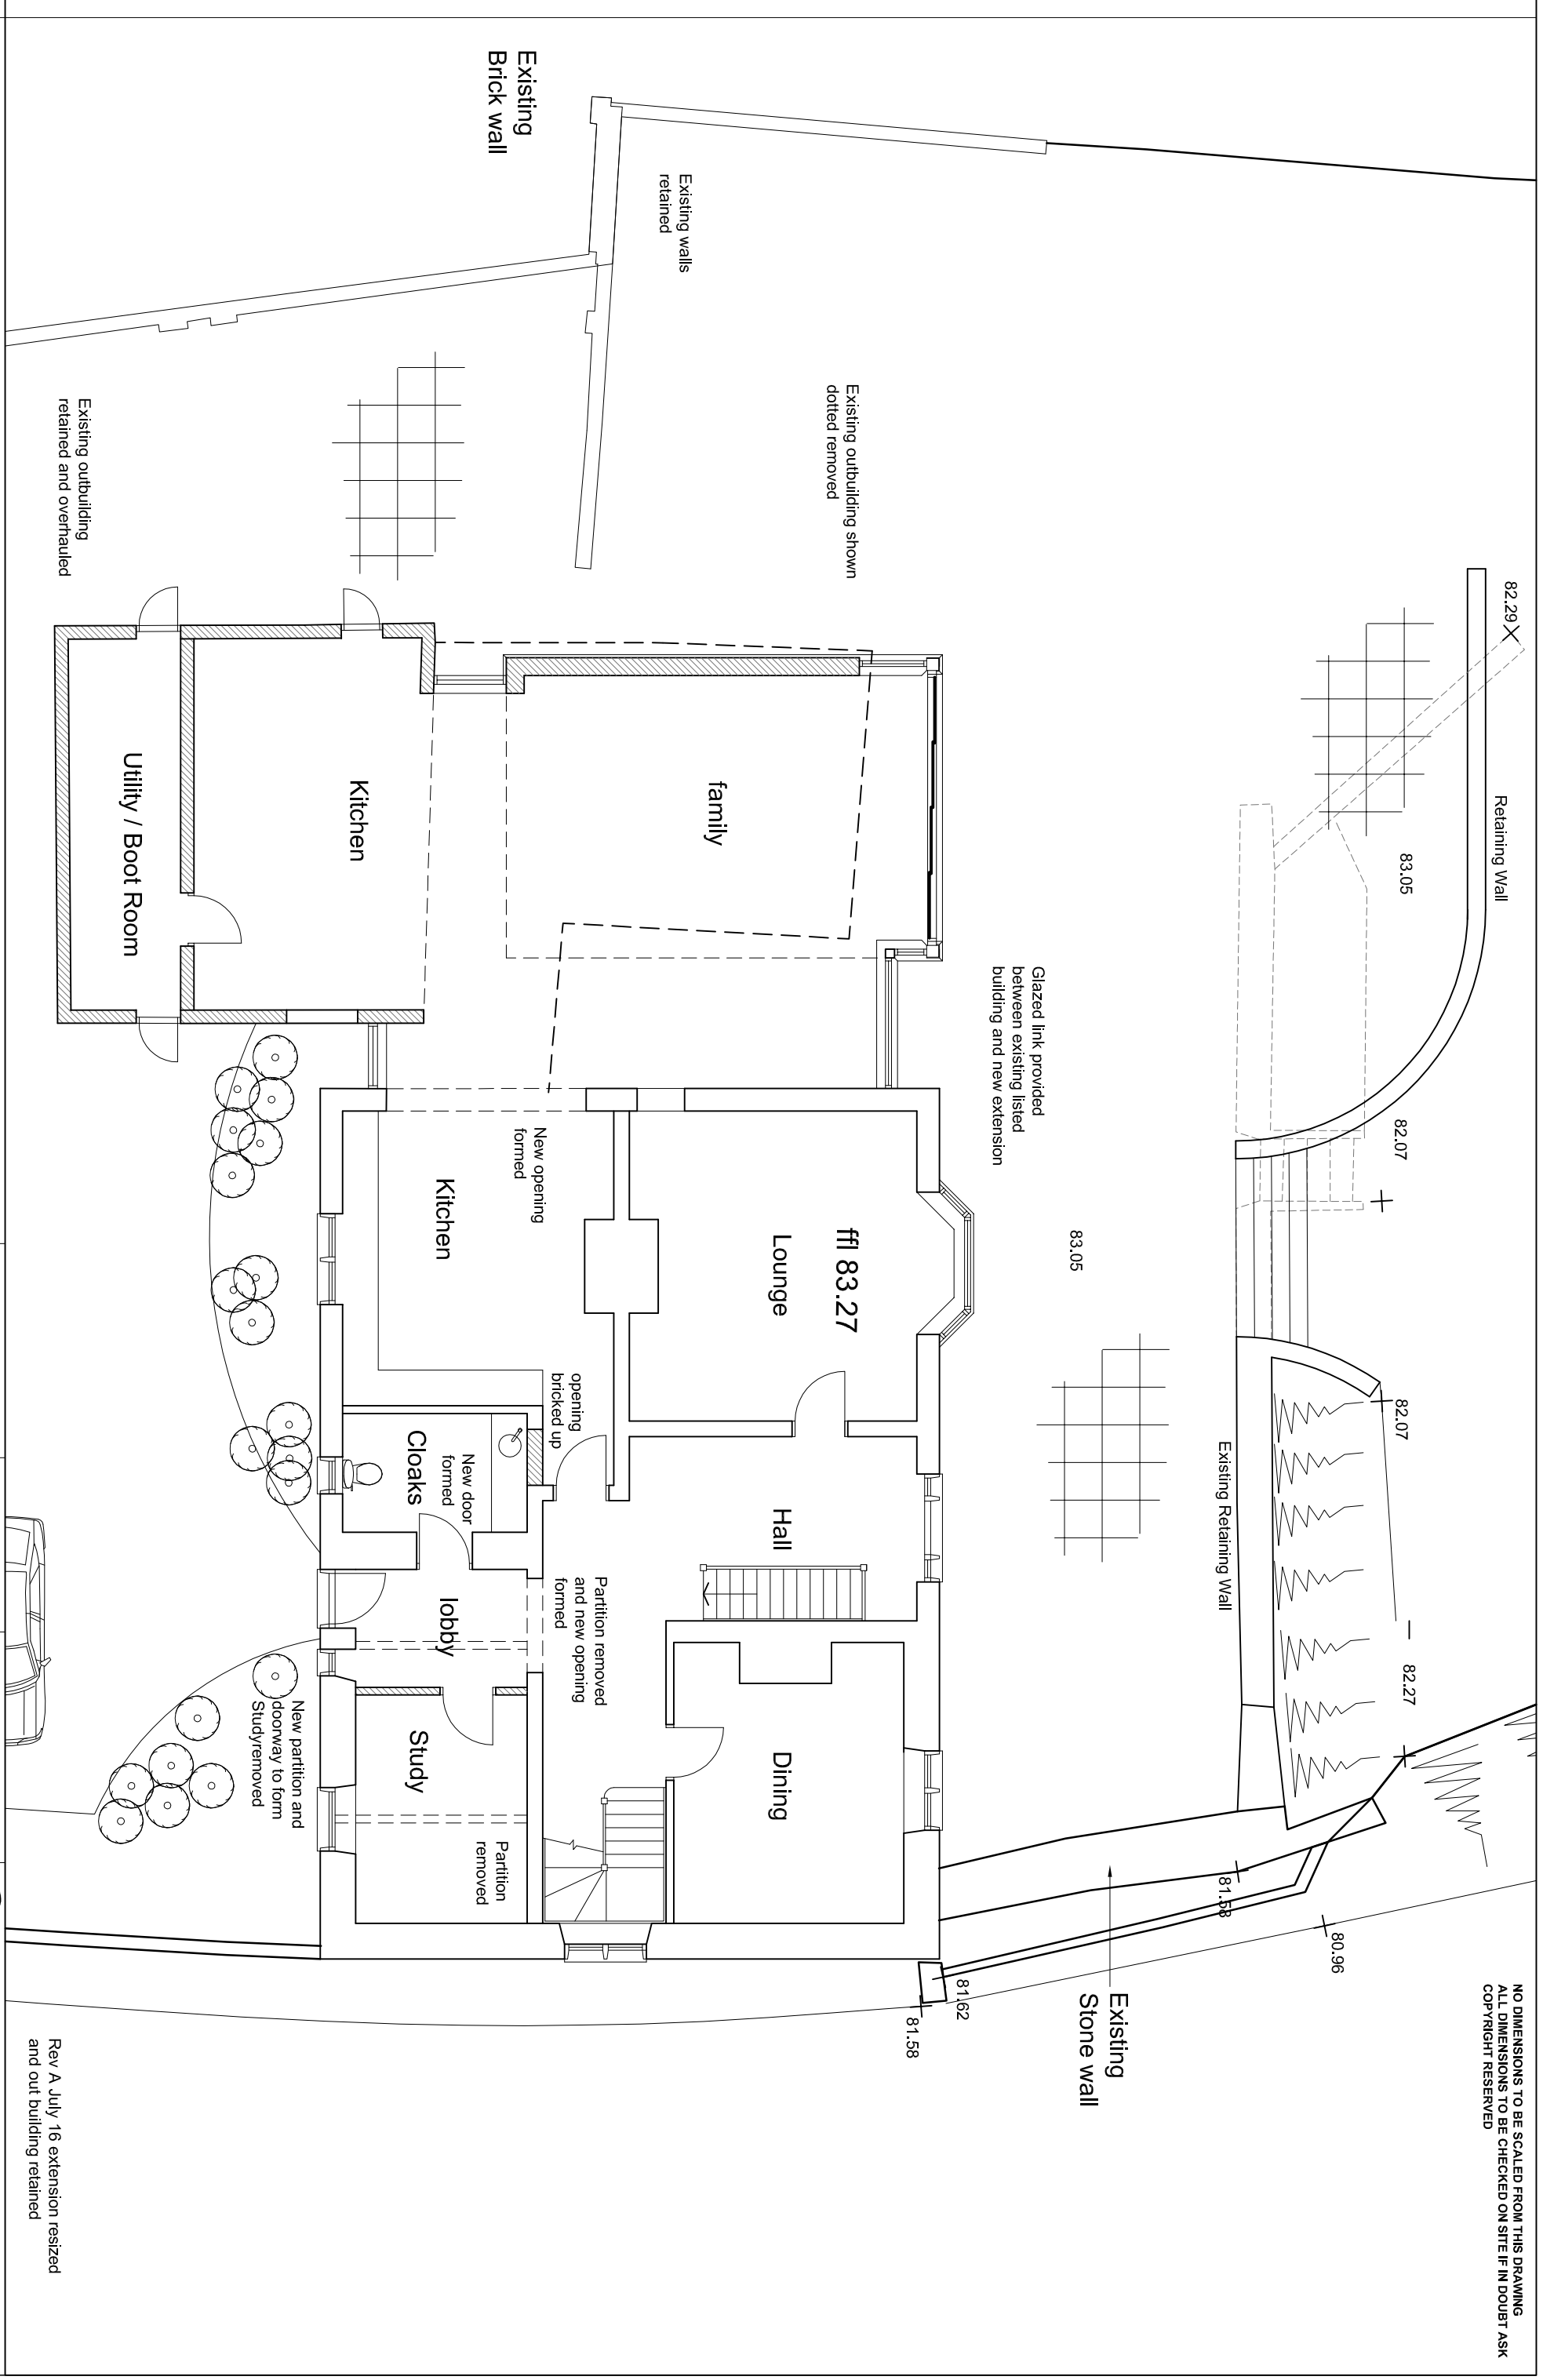

PROJECT:
School Lane
Loughton
Milton Keynes

DRAWING TITLE:
Proposed
GF Plan

SCALE: 1:100
DATE: Jan 16
BY: wt
REVISION: 16 / 177 / 08 A

2011
Millen Designs
10 Bernay Gardens
Bolbeck Park Milton Keynes
Buckinghamshire MK15 8QD
Tele 07788672541

Rev A July 16 extension resized
and out building retained