





EXISTING SOUTHEAST;




NORTHWEST (REAR)

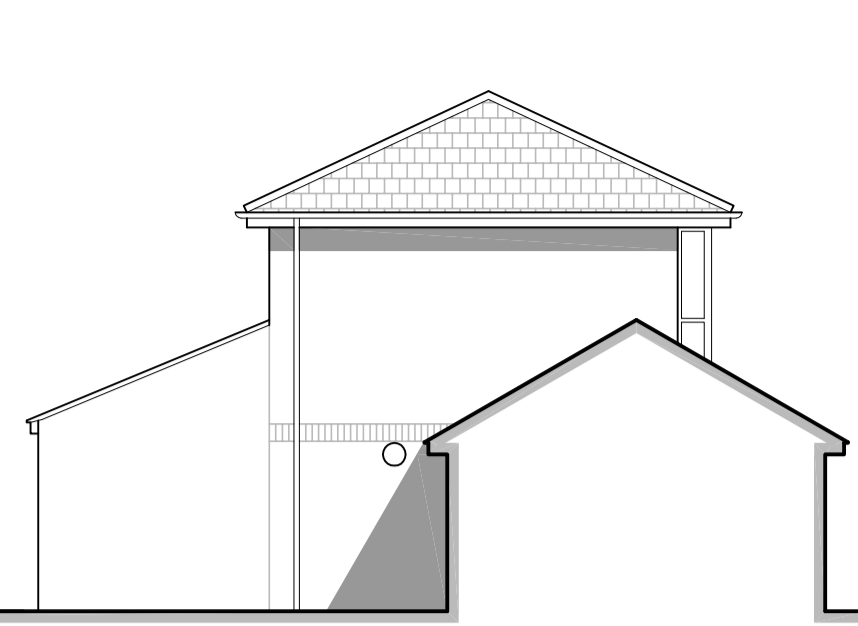


SOUTHWEST (SIDE)

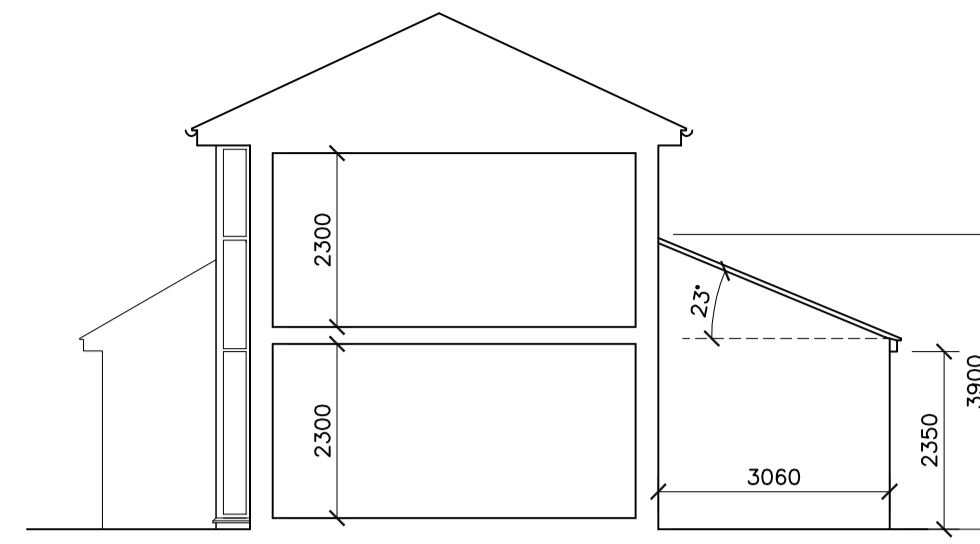


NORTHEAST (SIDE)

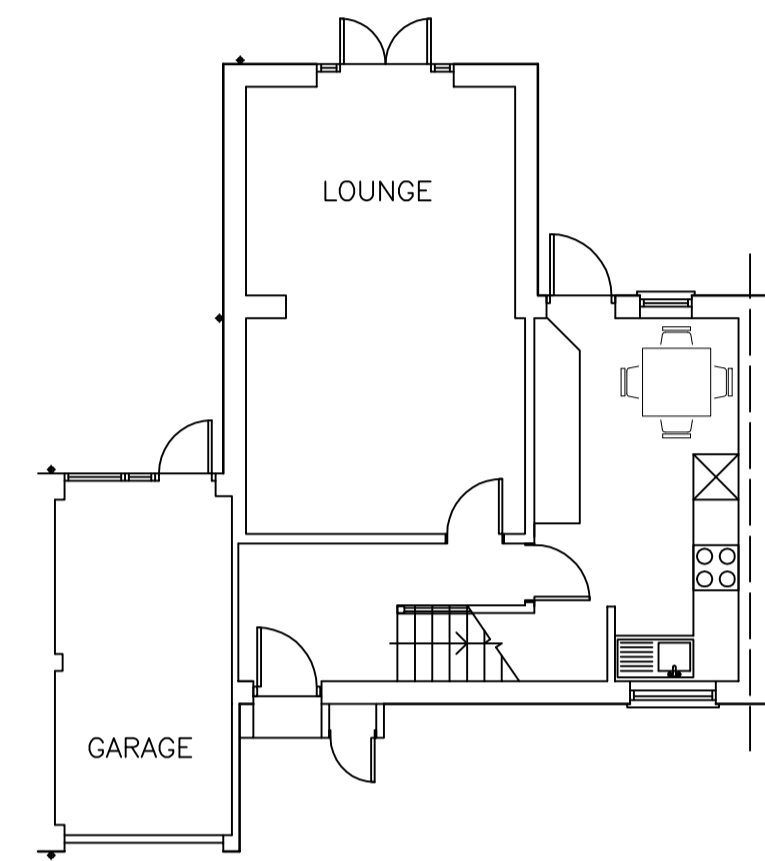


EXISTING; 1/100 GROUND

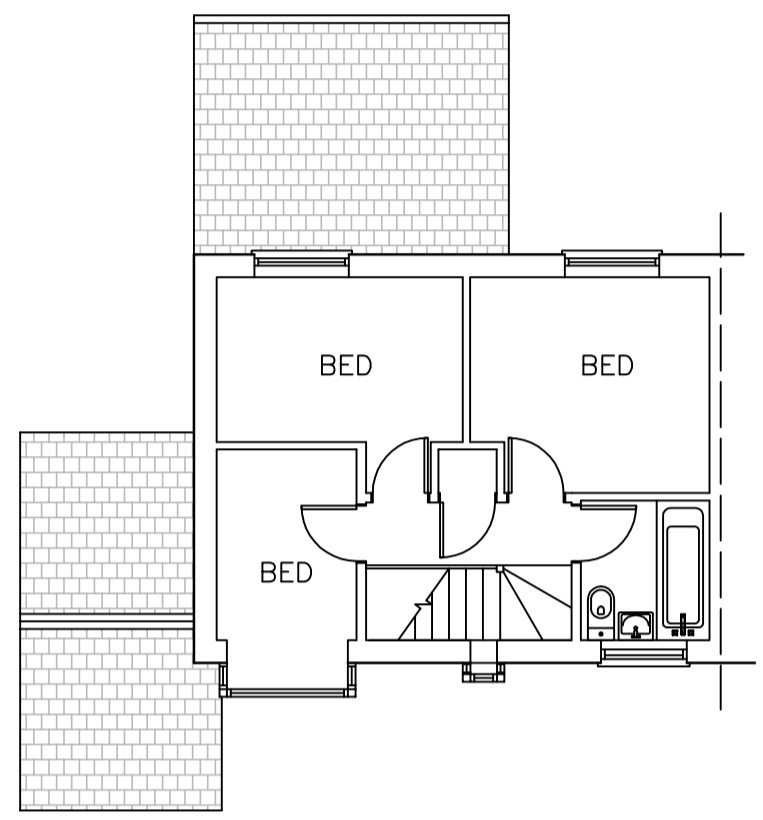

FIRST

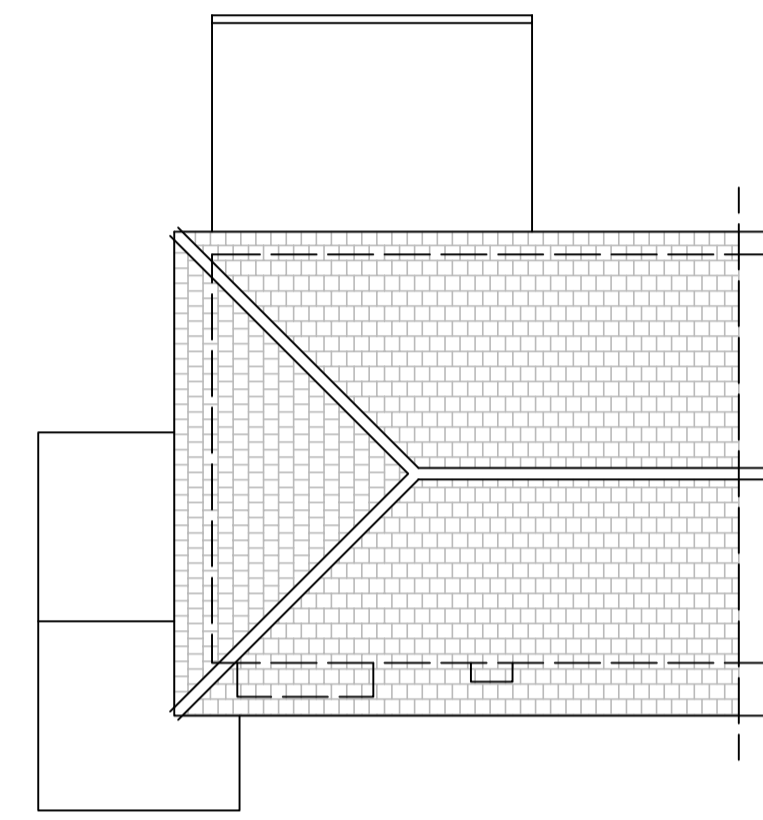


ROOF

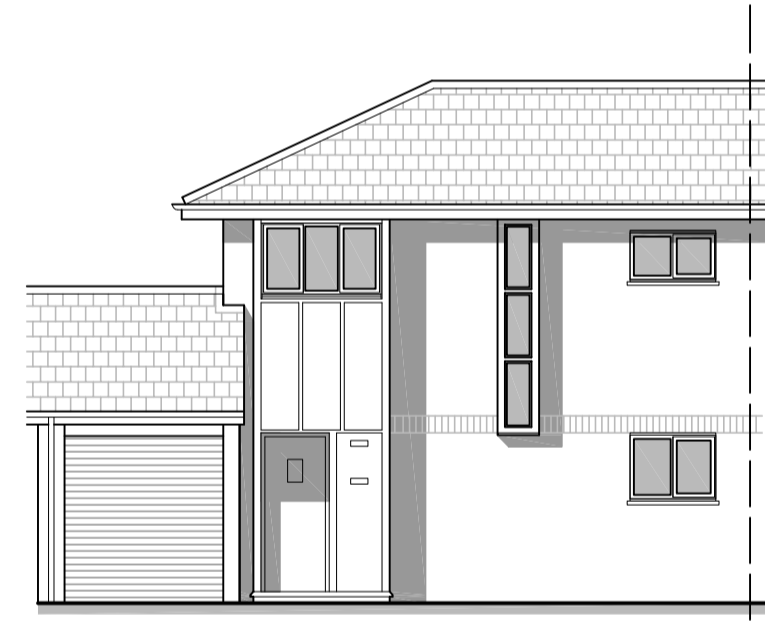


PROPOSED SOUTHEAST;




NORTHWEST (REAR)

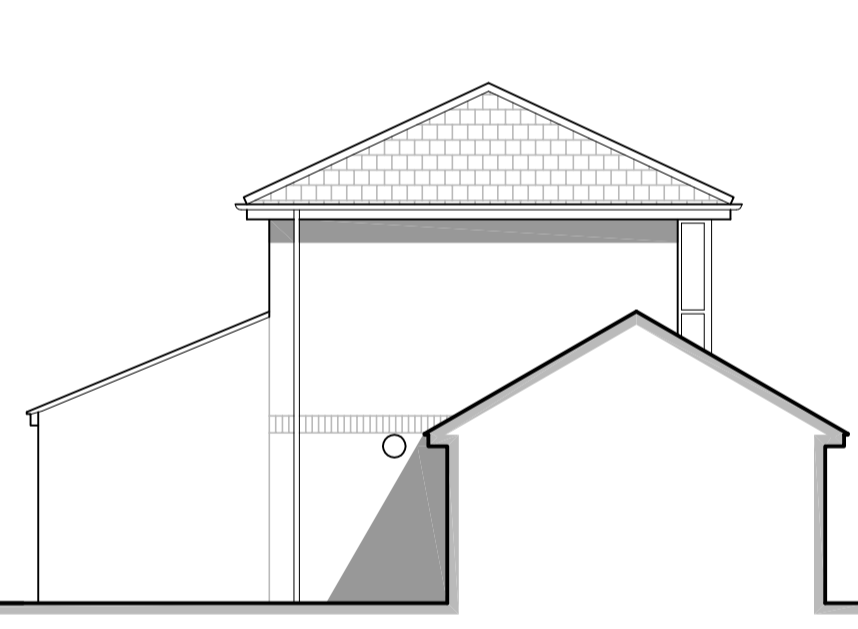


SOUTHWEST (SIDE)

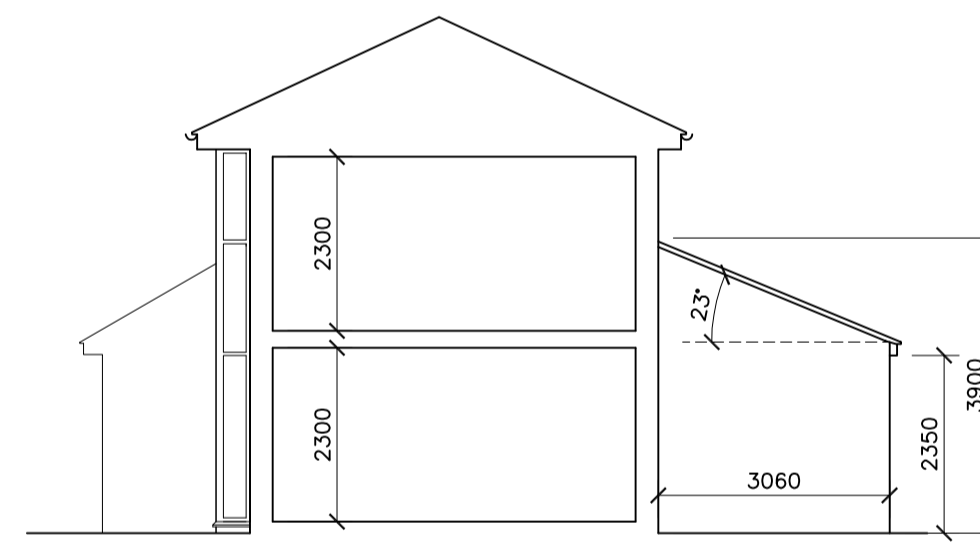


NORTHEAST (SIDE)

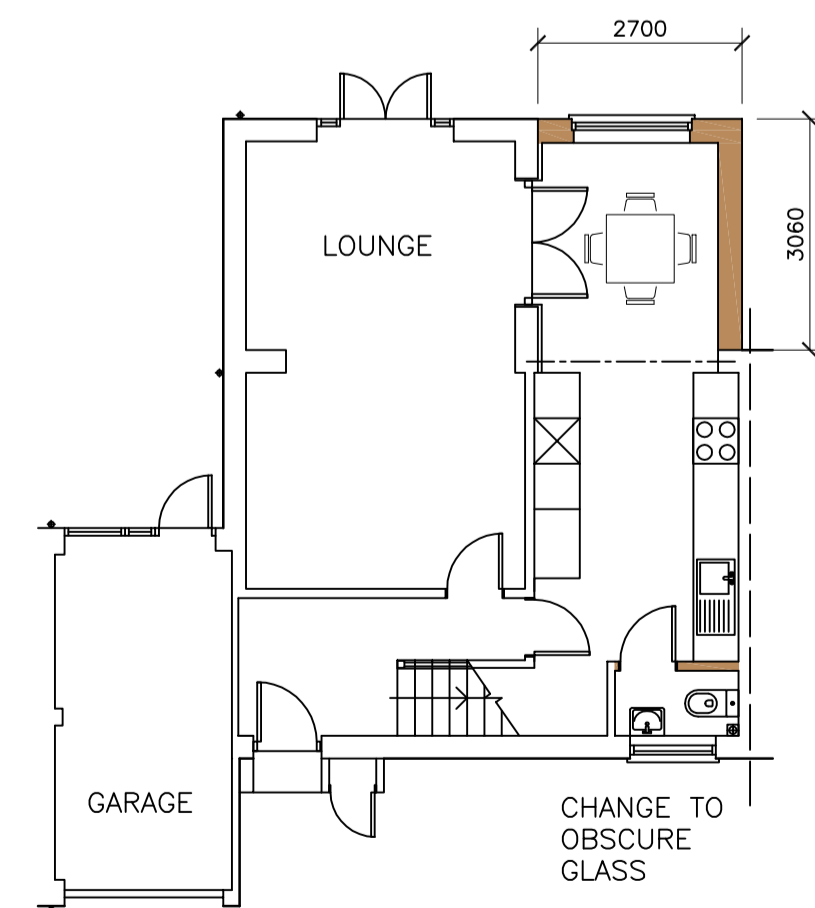



PROPOSED; 1/100 GROUND

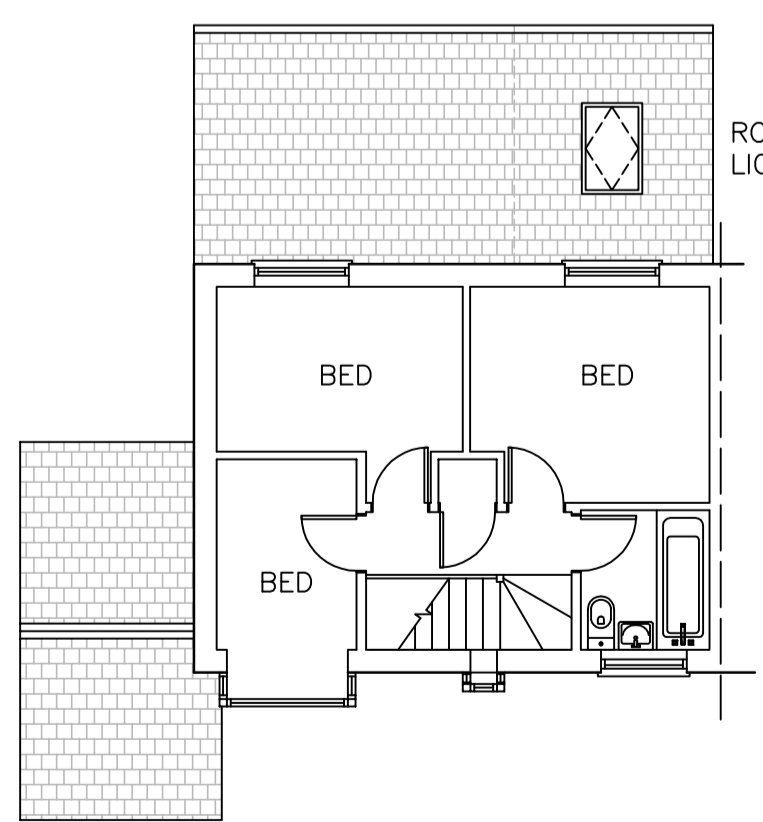

FIRST

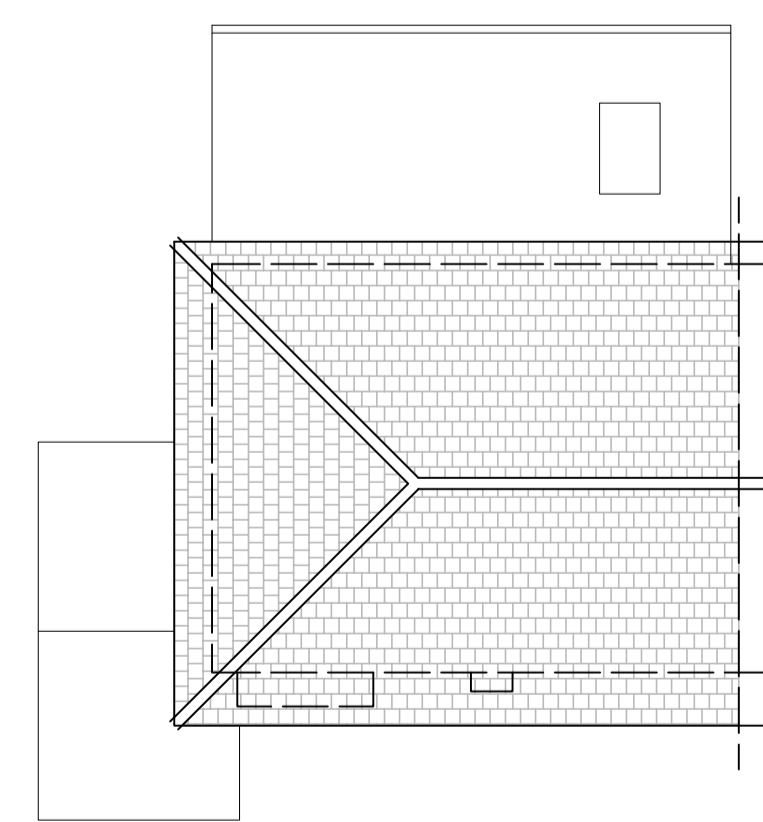

ROOF

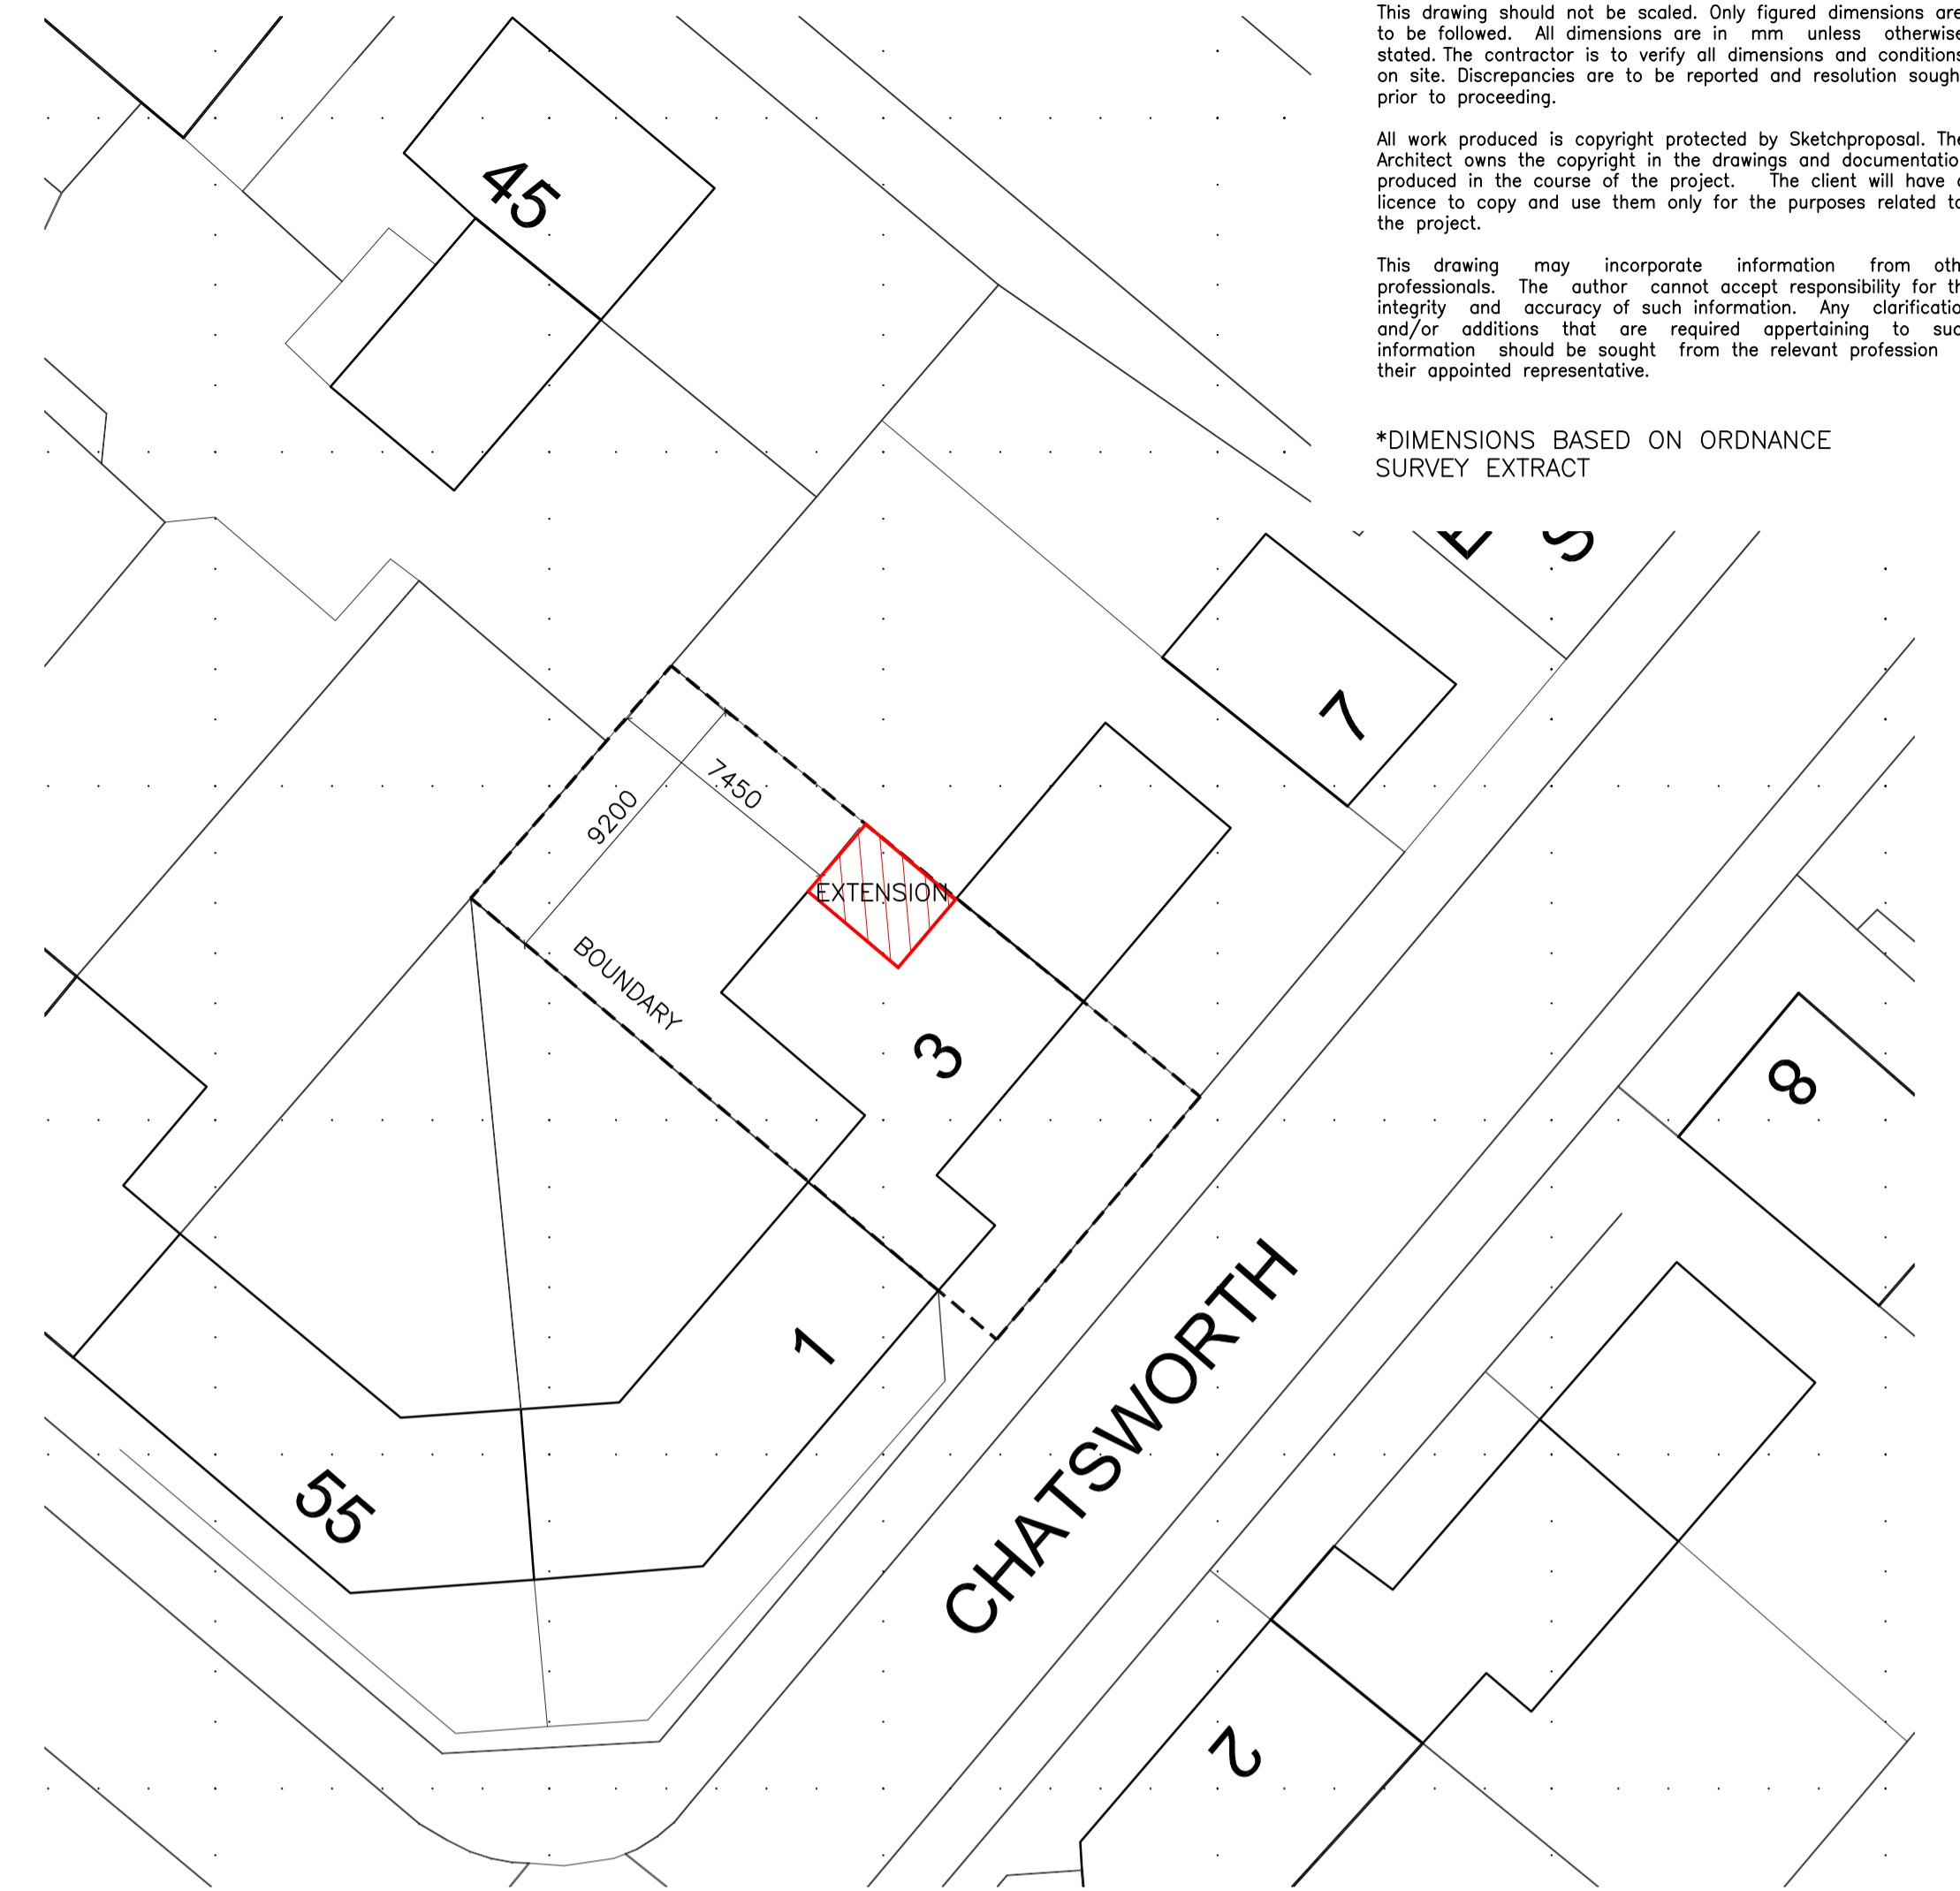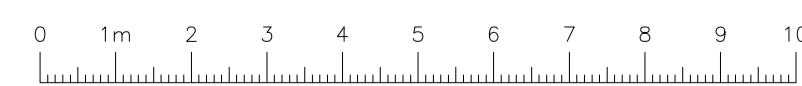


BLOCK PLAN; 1/200



- MATERIALS ~ GENERALLY TO MATCH EXISTING
- BROWN BRINDLE REDLAND LANDMARK DOUBLE ROMAN INTERLOCKING TILES
  - BUFF BRICK WALLS WITH SAND COLOURED MORTAR
  - WHITE FRAMED UPVC DOUBLE GLAZED WINDOWS
  - CENTRE PIVOT OPENING ROOF LIGHT 780x1178
  - BLACK HALF ROUND GUTTERING WITH CIRCULAR DOWNPIPES




SITE LOCATION; 1/1250

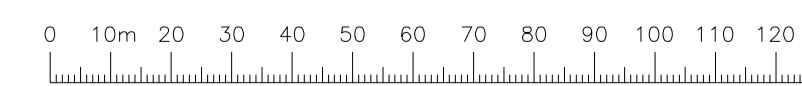

This drawing should not be scaled. Only figured dimensions are to be followed. All dimensions are in mm unless otherwise stated. The contractor is to verify all dimensions and conditions on site. Discrepancies are to be reported and resolution sought prior to proceeding.

All work produced is copyright protected by Sketchproposal. The Architect owns the copyright in the drawings and documentation produced in the course of the project. The client will have a licence to copy and use them only for the purposes related to the project.

\*DIMENSIONS BASED ON ORDNANCE SURVEY EXTRACT

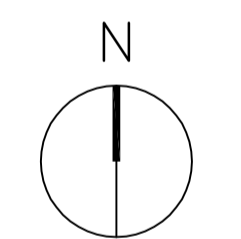

PLANNING

REV \_\_\_\_\_  
 CLIENT \_\_\_\_\_  
 MR M. DYER  
 DRAWING TITLE \_\_\_\_\_  
 PLANS & ELEVATIONS  
 DETAIL \_\_\_\_\_  
 3 CHATSWORTH  
 GREAT HOLM, MILTON KEYNES  
 BUCKINGHAMSHIRE MK8 9AS

Sketchproposal

Architecture 0772 487 9060  
 Interior Design 01234 712015  
 Planning mail@sketchproposal.com  
 Project Co-ordination www.sketchproposal.com

DATE 05/14 DRAWN BY JW  
 SCALE 1:100@A1 CHECKED BY -  
 DRAWING NO. AD01 REVISION A